


GROUND FLOOR



1st FLOOR

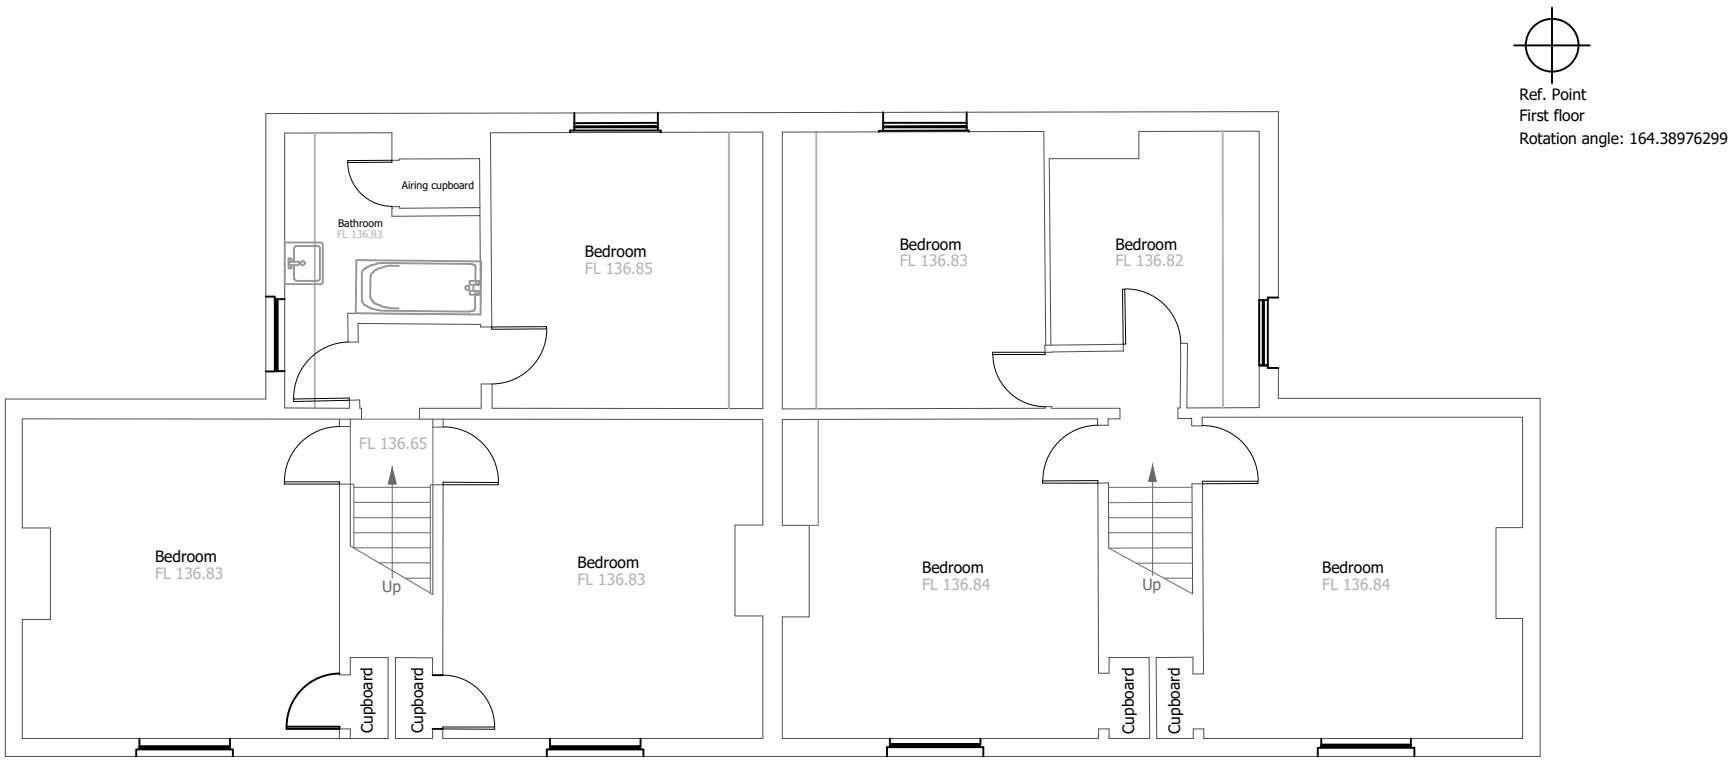


FRONT ELEVATION



REAR ELEVATION



SIDE ELEVATION

 

CLIENT  
Cordage 15 Ltd

PROJECT  
Beech Hill Stores,  
Headley Down  
GU35 8HU

ISSUE  
13.12.19  
RE-ISSUE

SCALE  
1:100@A2

DRAWN BY: AC

DESCRIPTION  
Existing Elevations +  
Floor Plans - House

PROJECT NO.  
19.19