



Ground Floor Plan

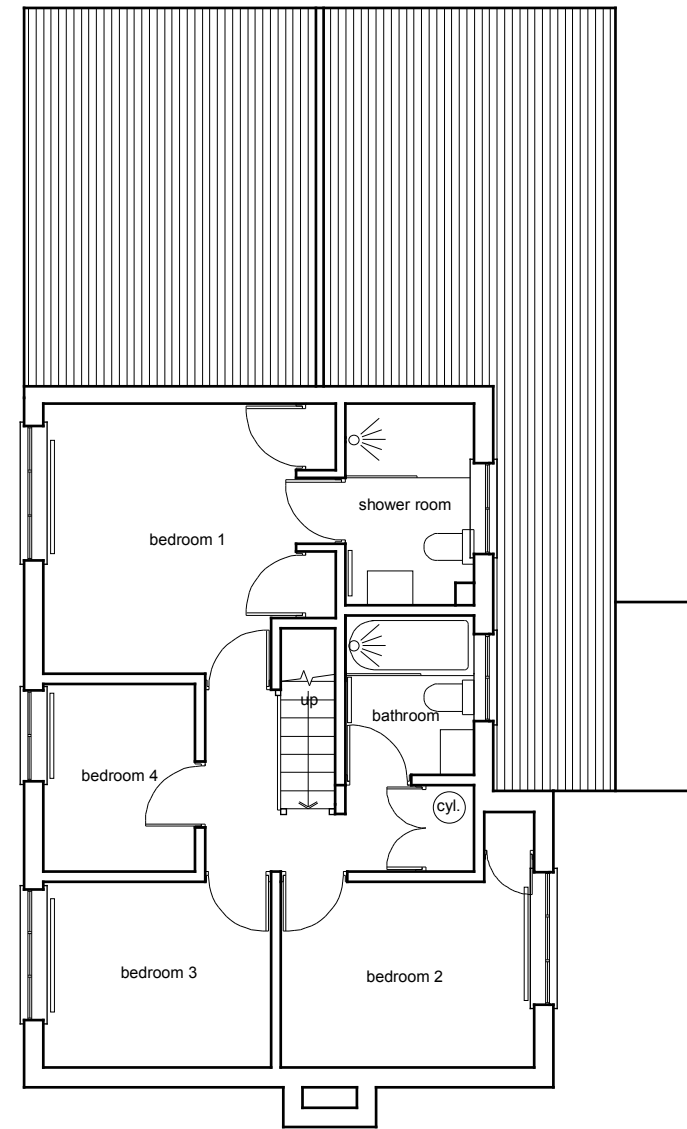

First Floor Plan

 

project: Mr & Mrs P Beattie 3 The Firs, Eddeys Lane Headley Down Bordon GU35 8HU	
drawing title: Existing Plans	
status: Planning Submission	scale: 1:100 @ A3
drawing number: 2015/08/01	rev: