


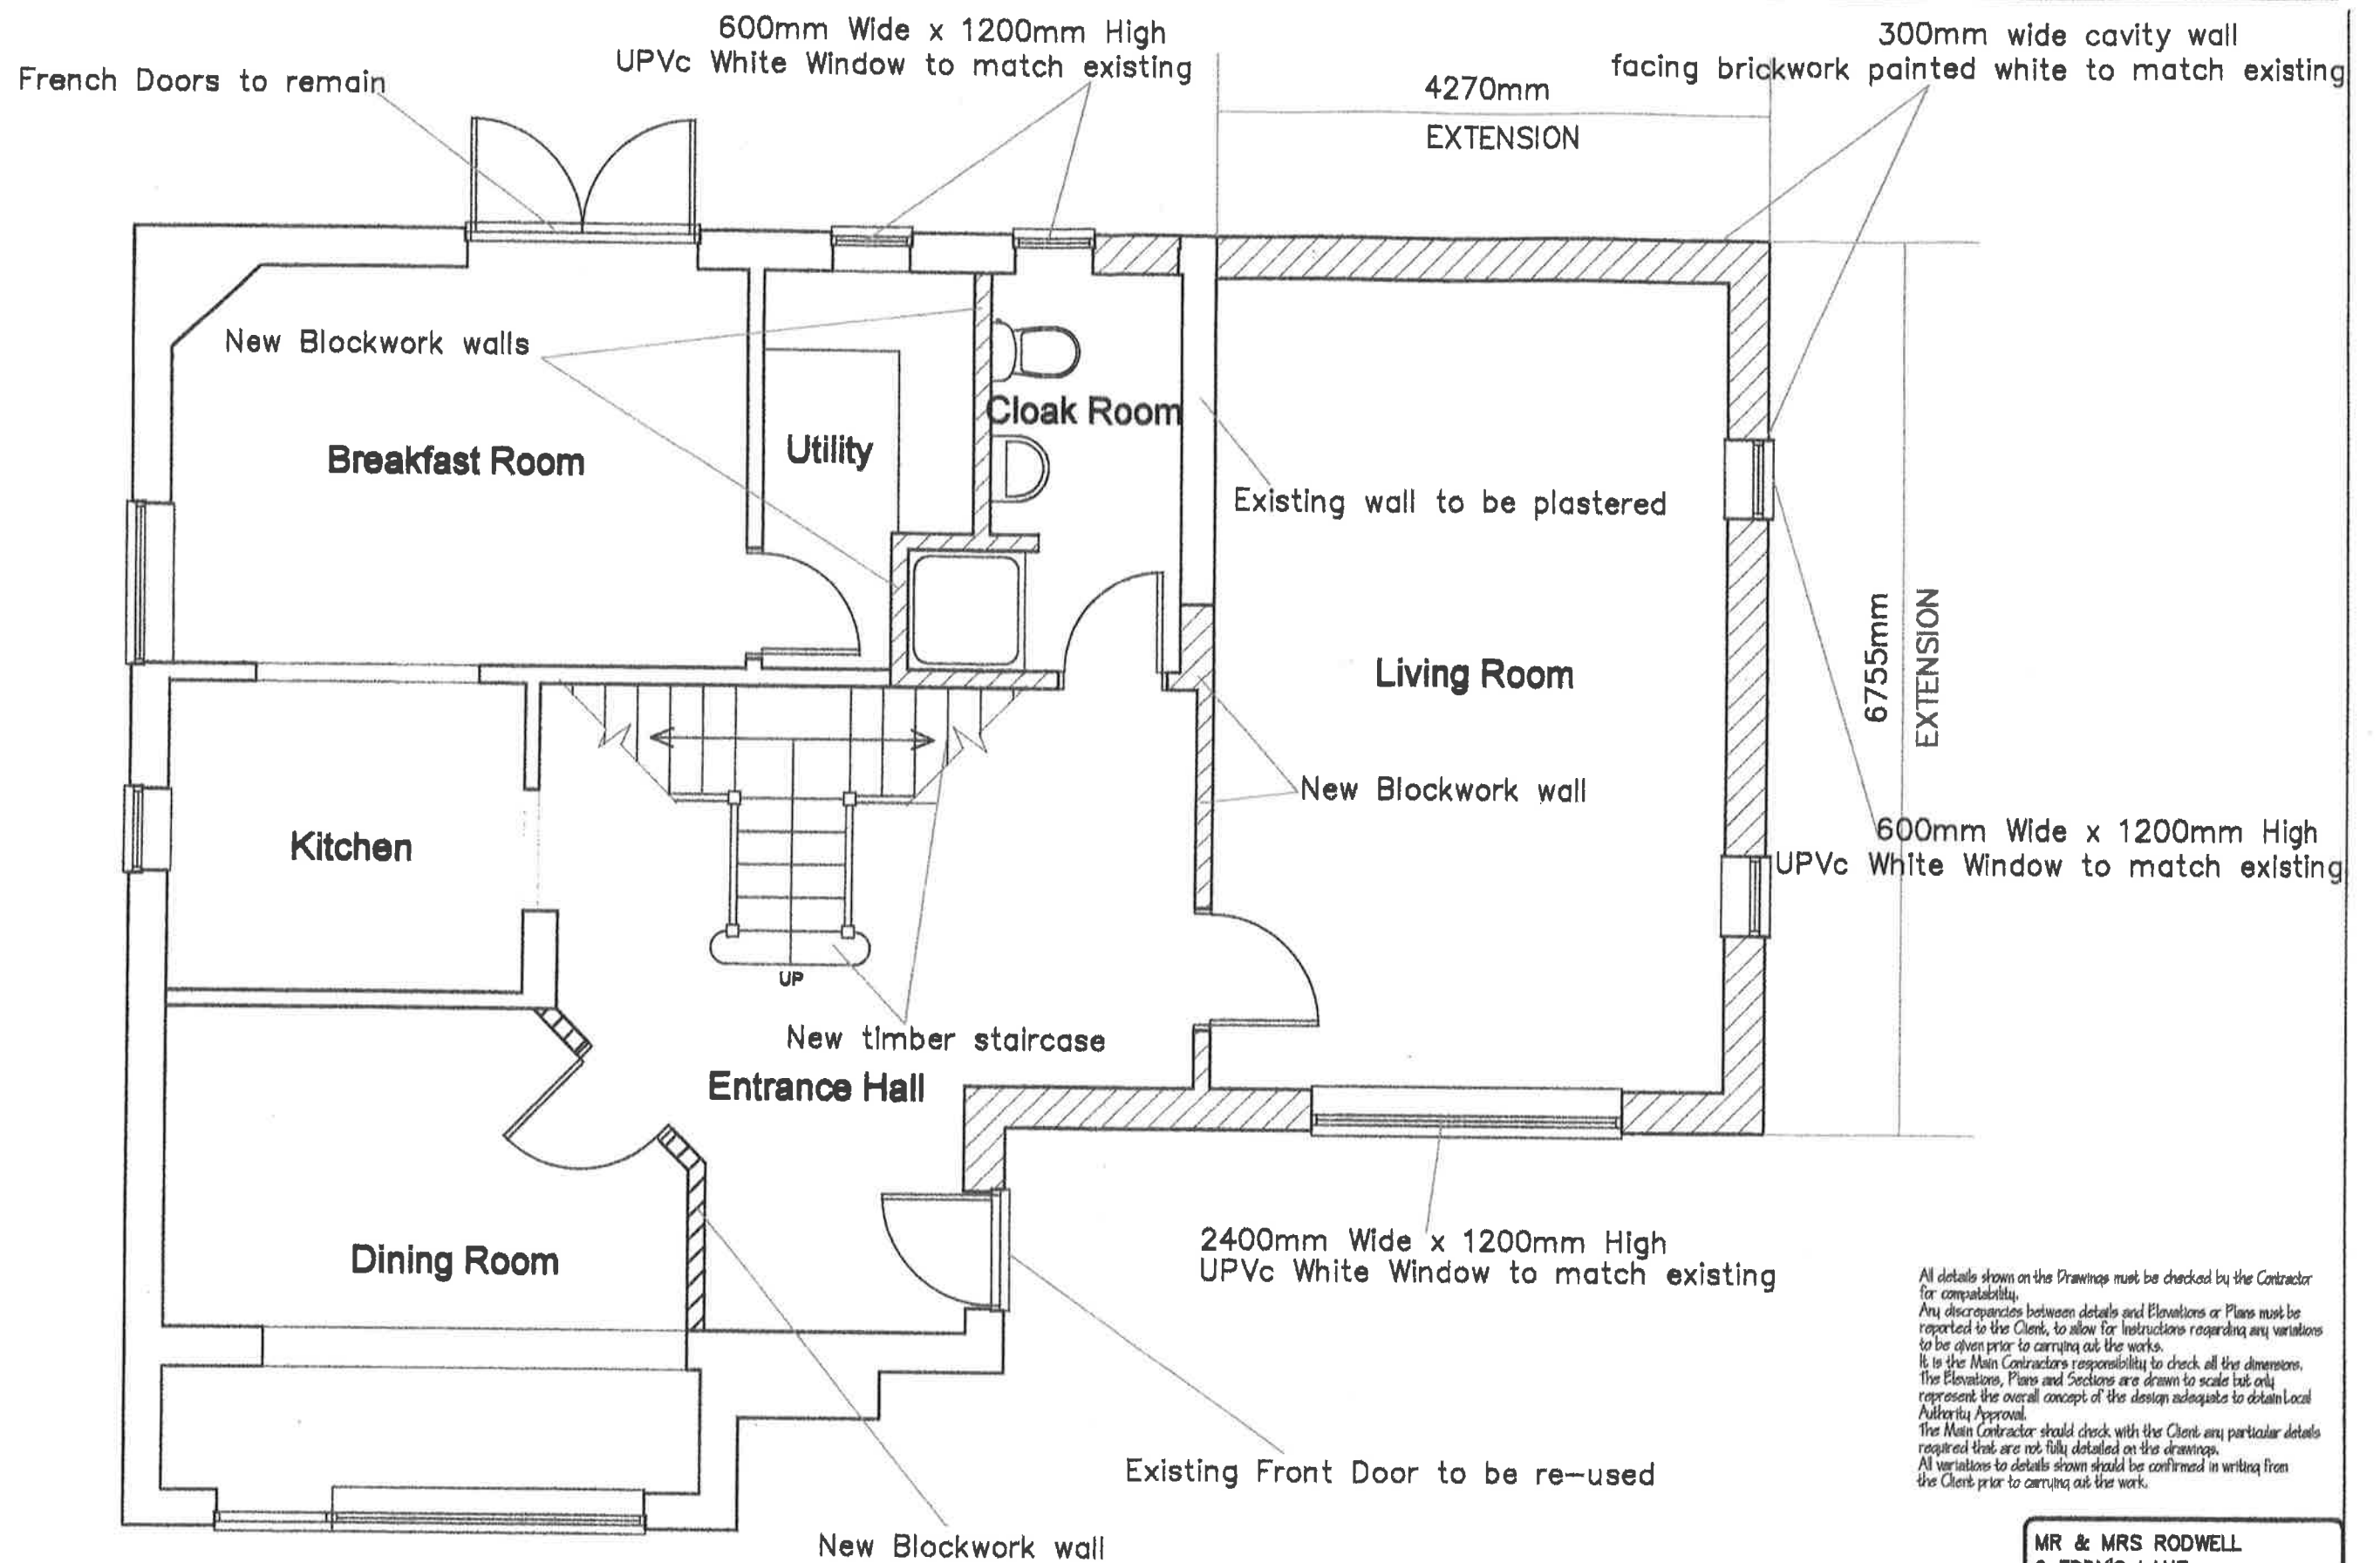

All details shown on the Drawings must be checked by the Contractor for compatibility. Any discrepancies between details and Elevations or Plans must be reported to the Client, to allow for instructions regarding any variations to be given prior to carrying out the works. It is the Main Contractor's responsibility to check all the dimensions. The Elevations, Plans and Sections are drawn to scale but only represent the overall concept of the design adequate to obtain Local Authority Approval. The Main Contractor should check with the Client any particular details required that are not fully detailed on the drawings. All variations to details shown should be confirmed in writing from the Client prior to carrying out the work.

Ground Floor Plan

MR & MRS RODWELL
9 EDDY'S LANE
HEADLEY DOWN
GU35 8HU
PROPOSED GROUND FLOOR
PLAN

Drawn by	AUGUST 20013	Checked by	JDS/707
Scale		Scale	P07
Rev		Rev	1:50

ALL DETAILS TO CONFORM TO THE BYELAWS OF THE LOCAL AUTHORITY AND THE BUILDING REGULATIONS 2000.