


All details shown on the Drawings must be checked by the Contractor for compatibility.
 Any discrepancies between details and Elevations or Plans must be reported to the Client, to allow for instructions regarding any variations to be given prior to carrying out the works.
 It is the Main Contractors responsibility to check all the dimensions. The Elevations, Plans and Sections are drawn to scale but only represent the overall concept of the design adequate to obtain Local Authority Approval.
 The Main Contractor should check with the Client any particular details required that are not fully detailed on the drawings.
 All variations to details shown should be confirmed in writing from the Client prior to carrying out the work.

Ground Floor Plan

MR & MRS RODWELL
 9 EDDY'S LANE
 HEADLEY DOWN
 GU35 8HU
 EXISTING GROUND FLOOR
 PLAN

Date Issued	AUGUST 20013	Contract No.	JDS/707
Revisions		Orig No.	E01
		Scale	1:50

ALL DETAILS TO CONFORM TO THE BYELAWS OF THE LOCAL AUTHORITY AND THE BUILDING REGULATIONS 2000.

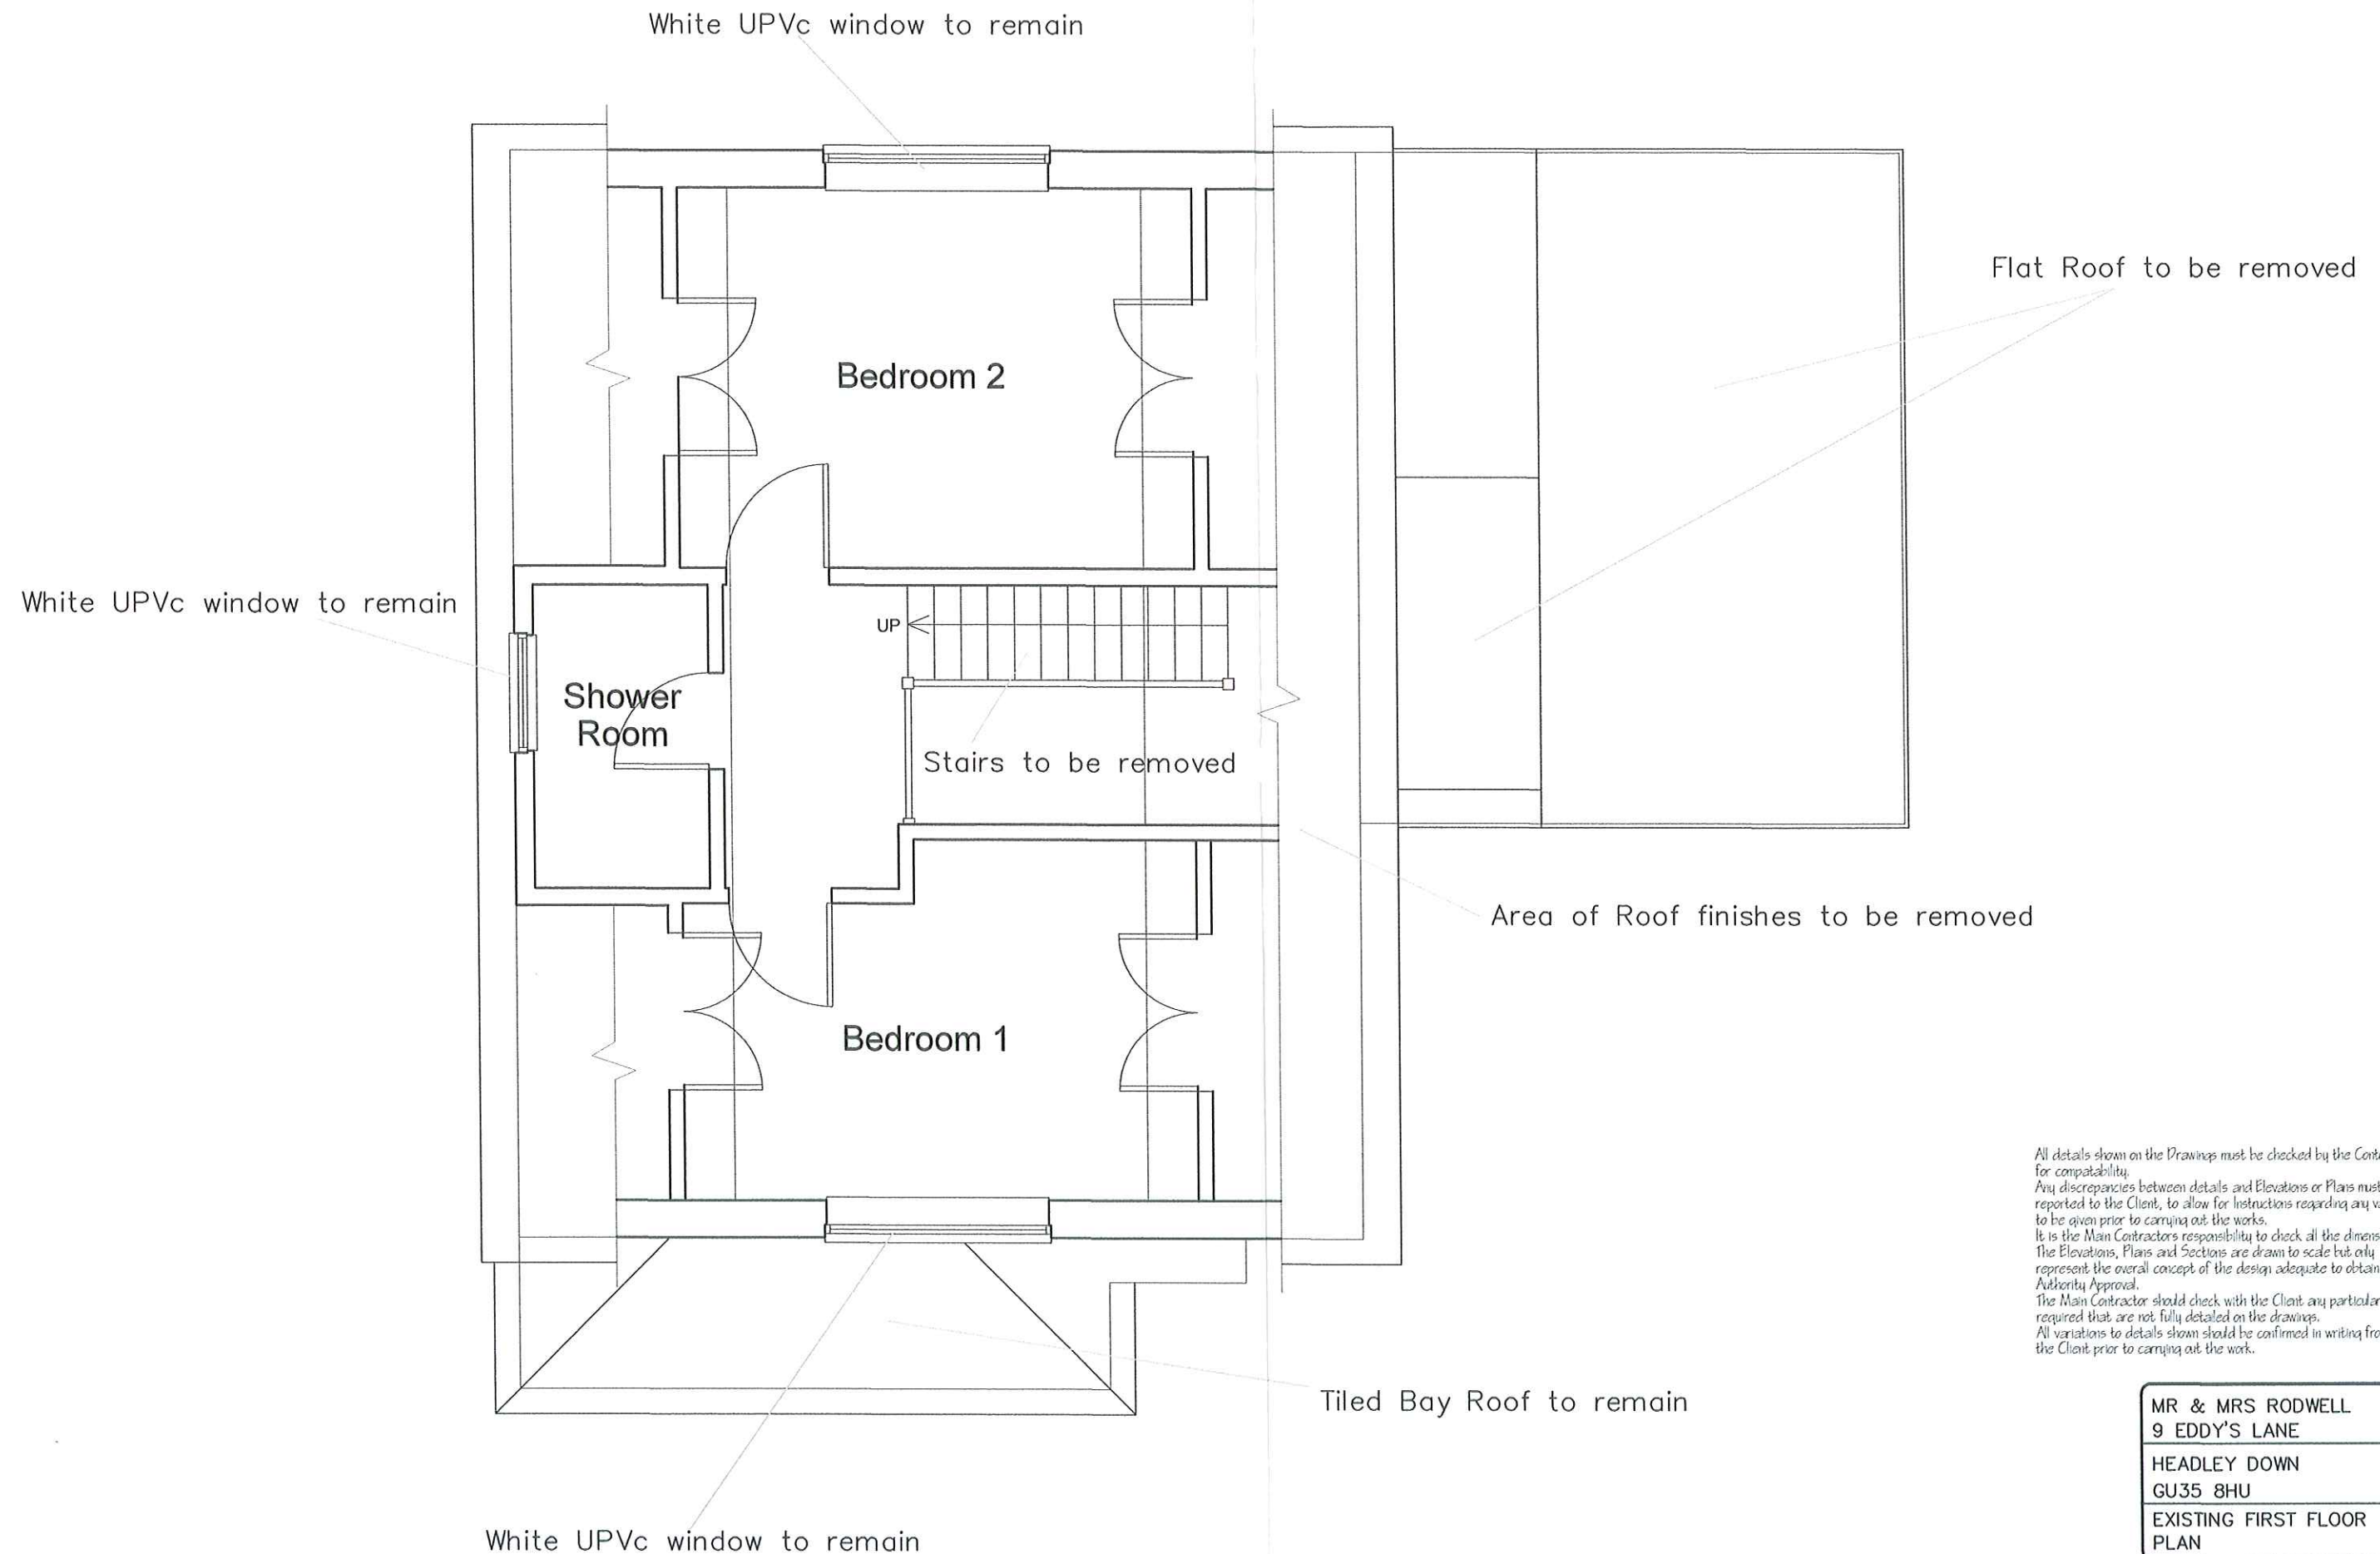


First Floor Plan

All details shown on the Drawings must be checked by the Contractor for compatibility.
 Any discrepancies between details and Elevations or Plans must be reported to the Client, to allow for instructions regarding any variations to be given prior to carrying out the works.
 It is the Main Contractor's responsibility to check all the dimensions. The Elevations, Plans and Sections are drawn to scale but only represent the overall concept of the design adequate to obtain Local Authority Approval.
 The Main Contractor should check with the Client any particular details required that are not fully detailed on the drawings.
 All variations to details shown should be confirmed in writing from the Client prior to carrying out the work.

MR & MRS RODWELL
 9 EDDY'S LANE
 HEADLEY DOWN
 GU35 8HU
 EXISTING FIRST FLOOR
 PLAN

Date Issued	AUGUST 20013	Contract No	JDS/707
Revisions		Qty No	E02
		Scale	1:50

ALL DETAILS TO CONFORM TO THE BYELAWS OF THE LOCAL AUTHORITY AND THE BUILDING REGULATIONS 2000.

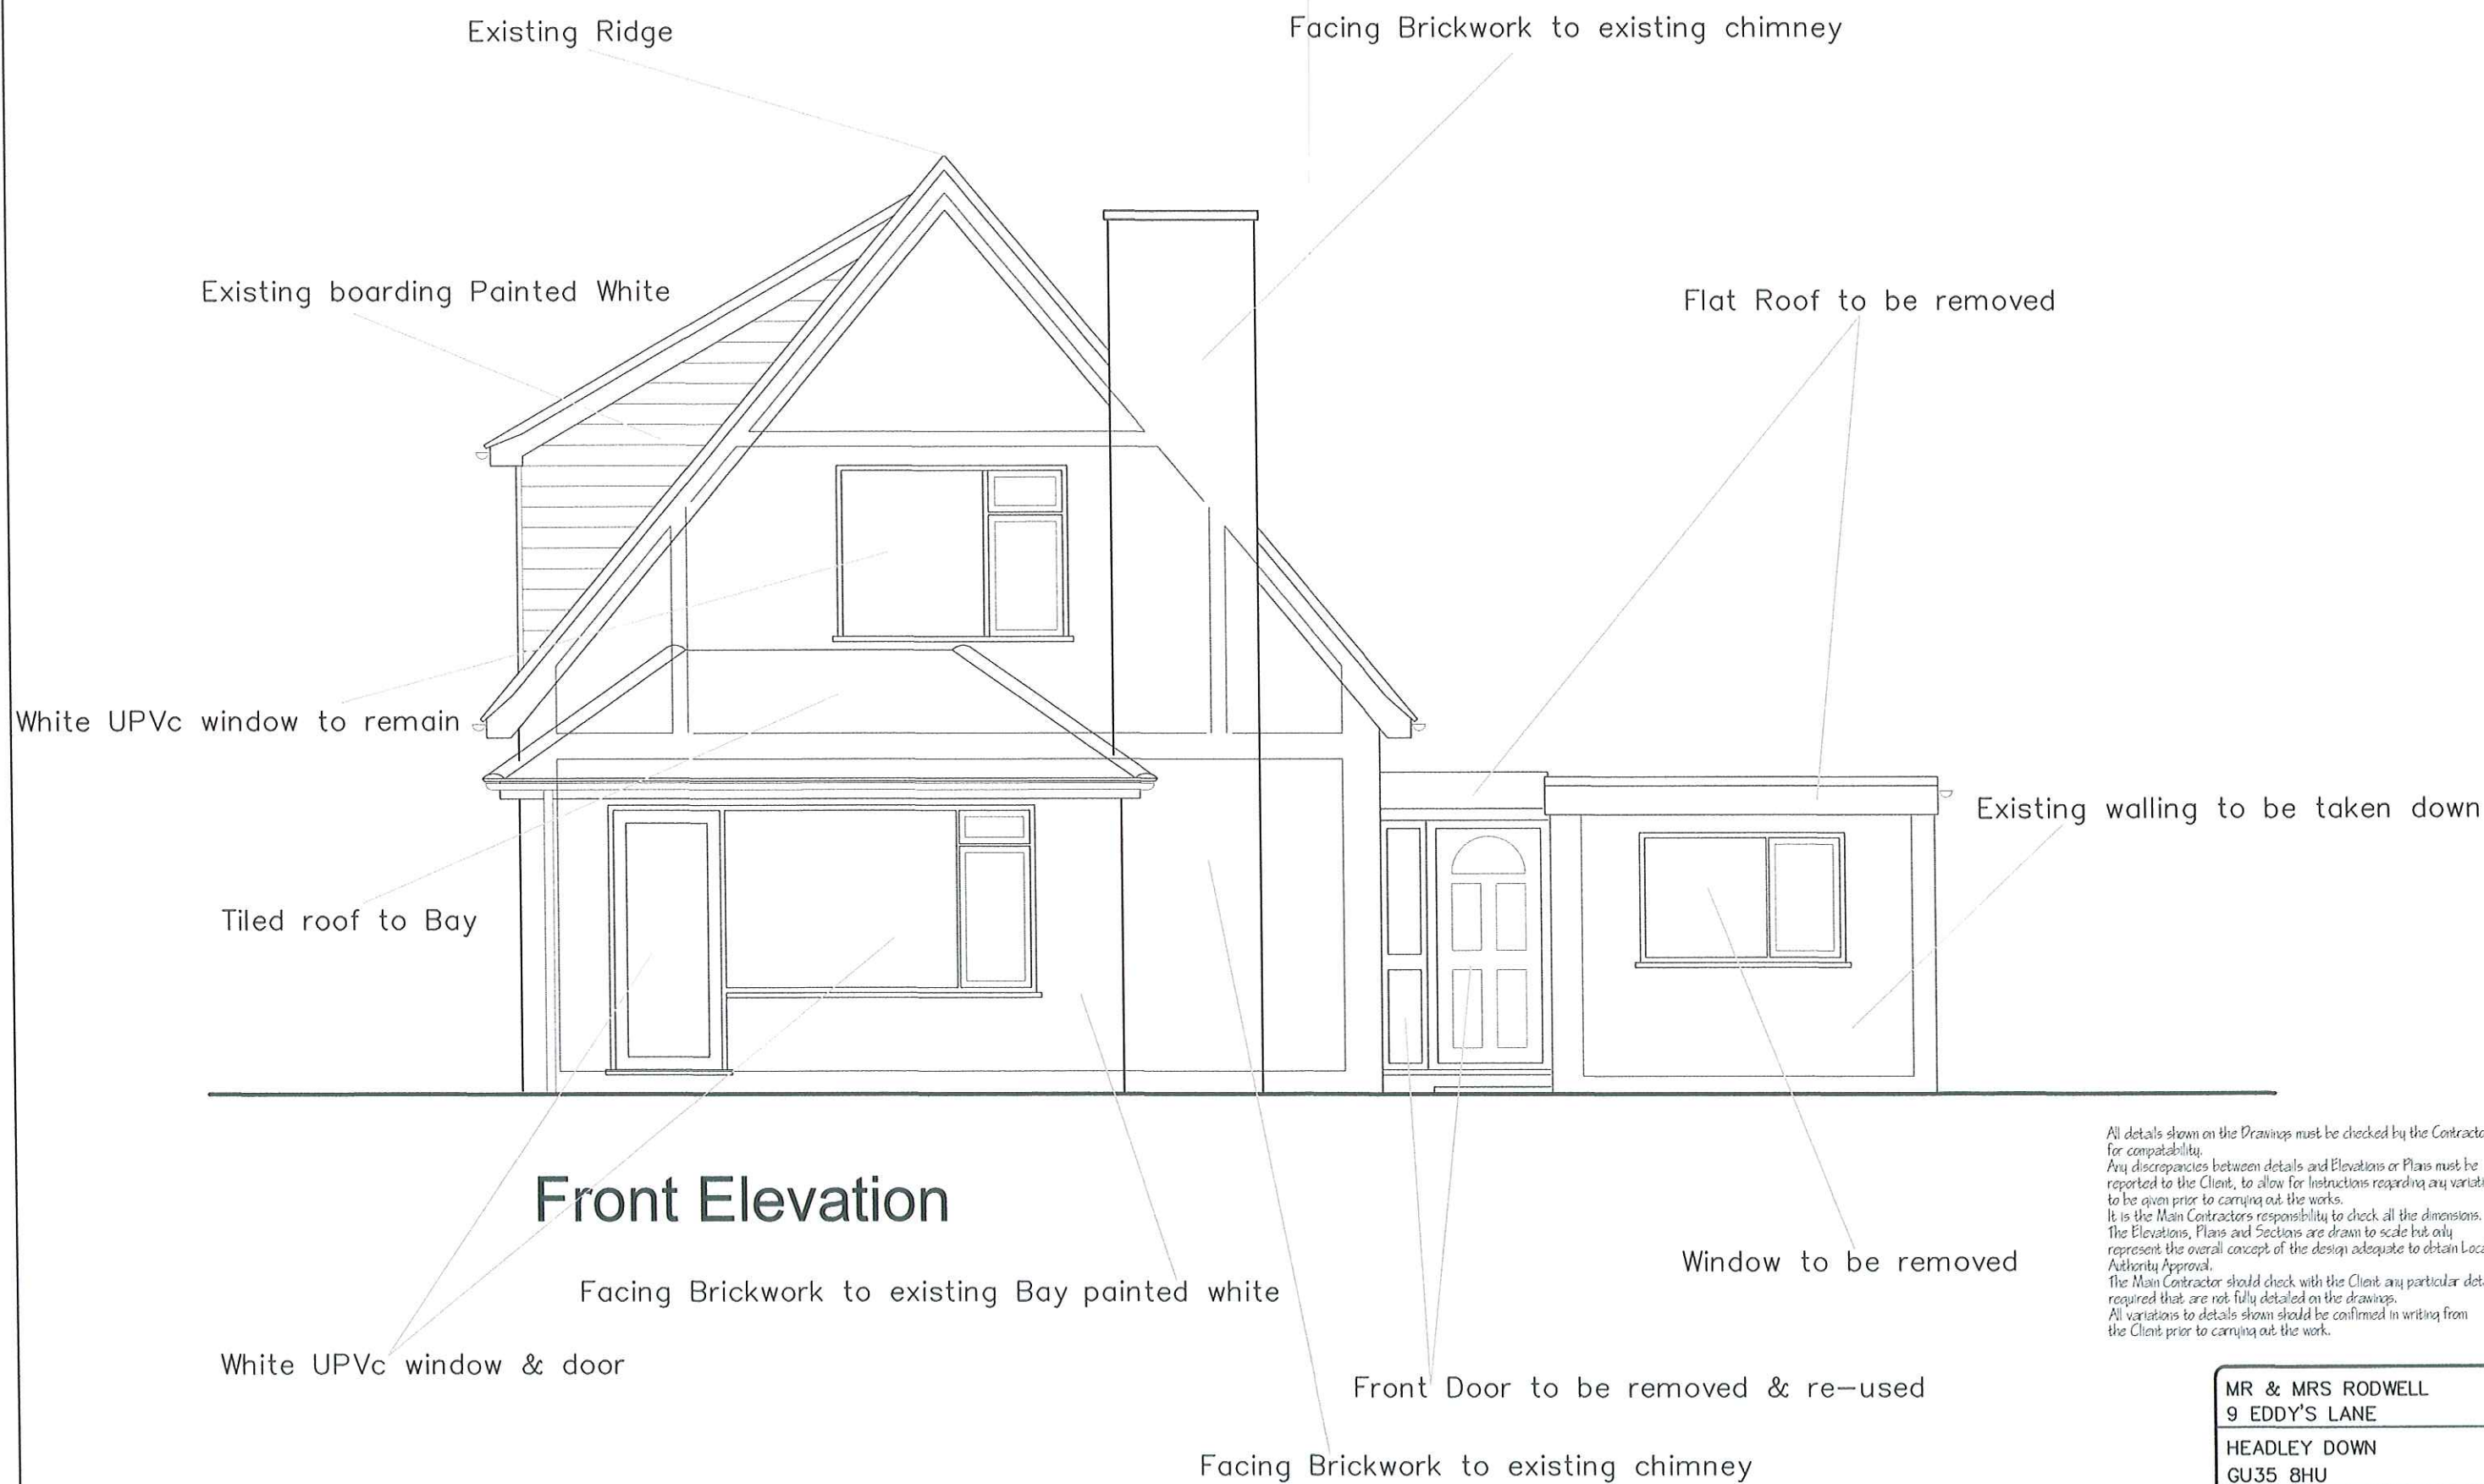


All details shown on the Drawings must be checked by the Contractor for compatibility. Any discrepancies between details and Elevations or Plans must be reported to the Client, to allow for instructions regarding any variations to be given prior to carrying out the works. It is the Main Contractor's responsibility to check all the dimensions. The Elevations, Plans and Sections are drawn to scale but only represent the overall concept of the design adequate to obtain Local Authority Approval. The Main Contractor should check with the Client any particular details required that are not fully detailed on the drawings. All variations to details shown should be confirmed in writing from the Client prior to carrying out the work.

MR & MRS RODWELL	
9 EDDY'S LANE	
HEADLEY DOWN	
GU35 8HU	
EXISTING FRONT ELEVATION	

Date issued	AUGUST 20013	Contract No	JDS/707
Revised		Org No	E03
		Scale	1:50

ALL DETAILS TO CONFORM TO THE BYELAWS OF THE LOCAL AUTHORITY AND THE BUILDING REGULATIONS 2000.

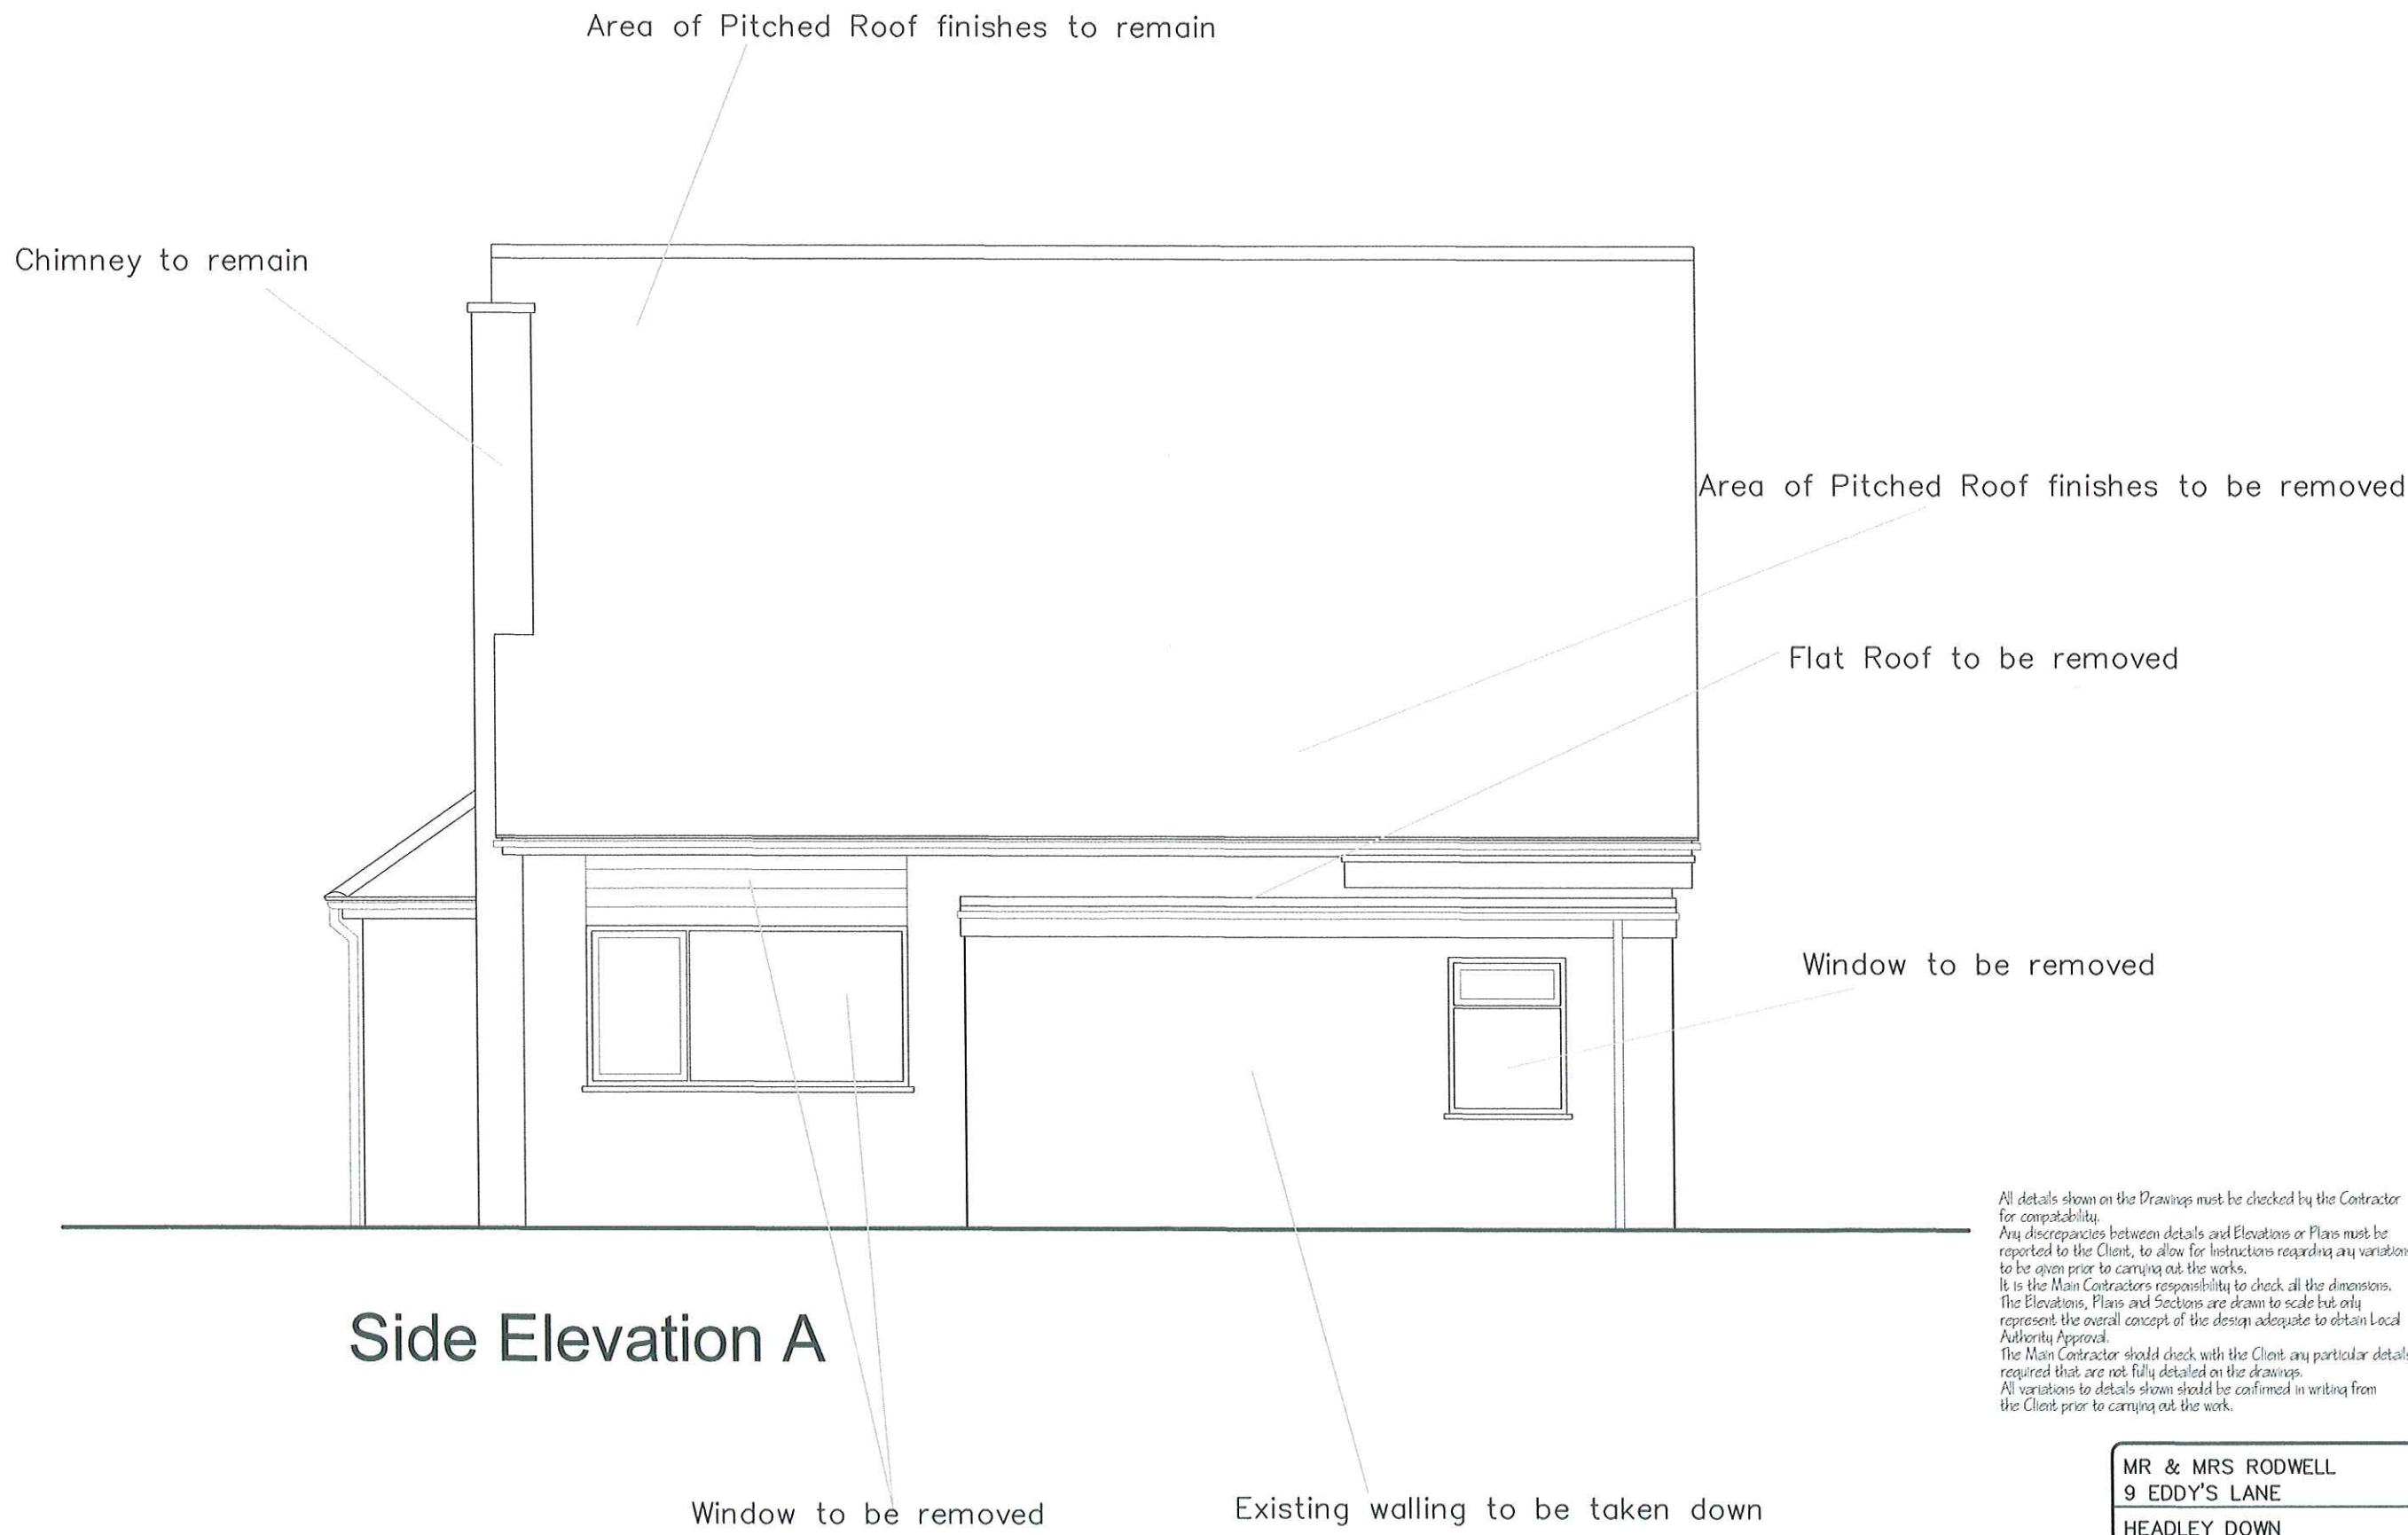


All details shown on the Drawings must be checked by the Contractor for compatibility.
Any discrepancies between details and Elevations or Plans must be reported to the Client, to allow for instructions regarding any variations to be given prior to carrying out the works.
It is the Main Contractors responsibility to check all the dimensions. The Elevations, Plans and Sections are drawn to scale but only represent the overall concept of the design adequate to obtain Local Authority Approval.
The Main Contractor should check with the Client any particular details required that are not fully detailed on the drawings.
All variations to details shown should be confirmed in writing from the Client prior to carrying out the work.

MR & MRS RODWELL	
9 EDDY'S LANE	
HEADLEY DOWN	
GU35 8HU	
EXISTING SIDE A	
ELEVATION	

Date issued	AUGUST 20013				Contract No
Revision					JDS/707
					Dwg No
					E04
					Scale
					1:50

ALL DETAILS TO CONFORM TO THE BYELAWS OF THE LOCAL AUTHORITY AND THE BUILDING REGULATIONS 2000.

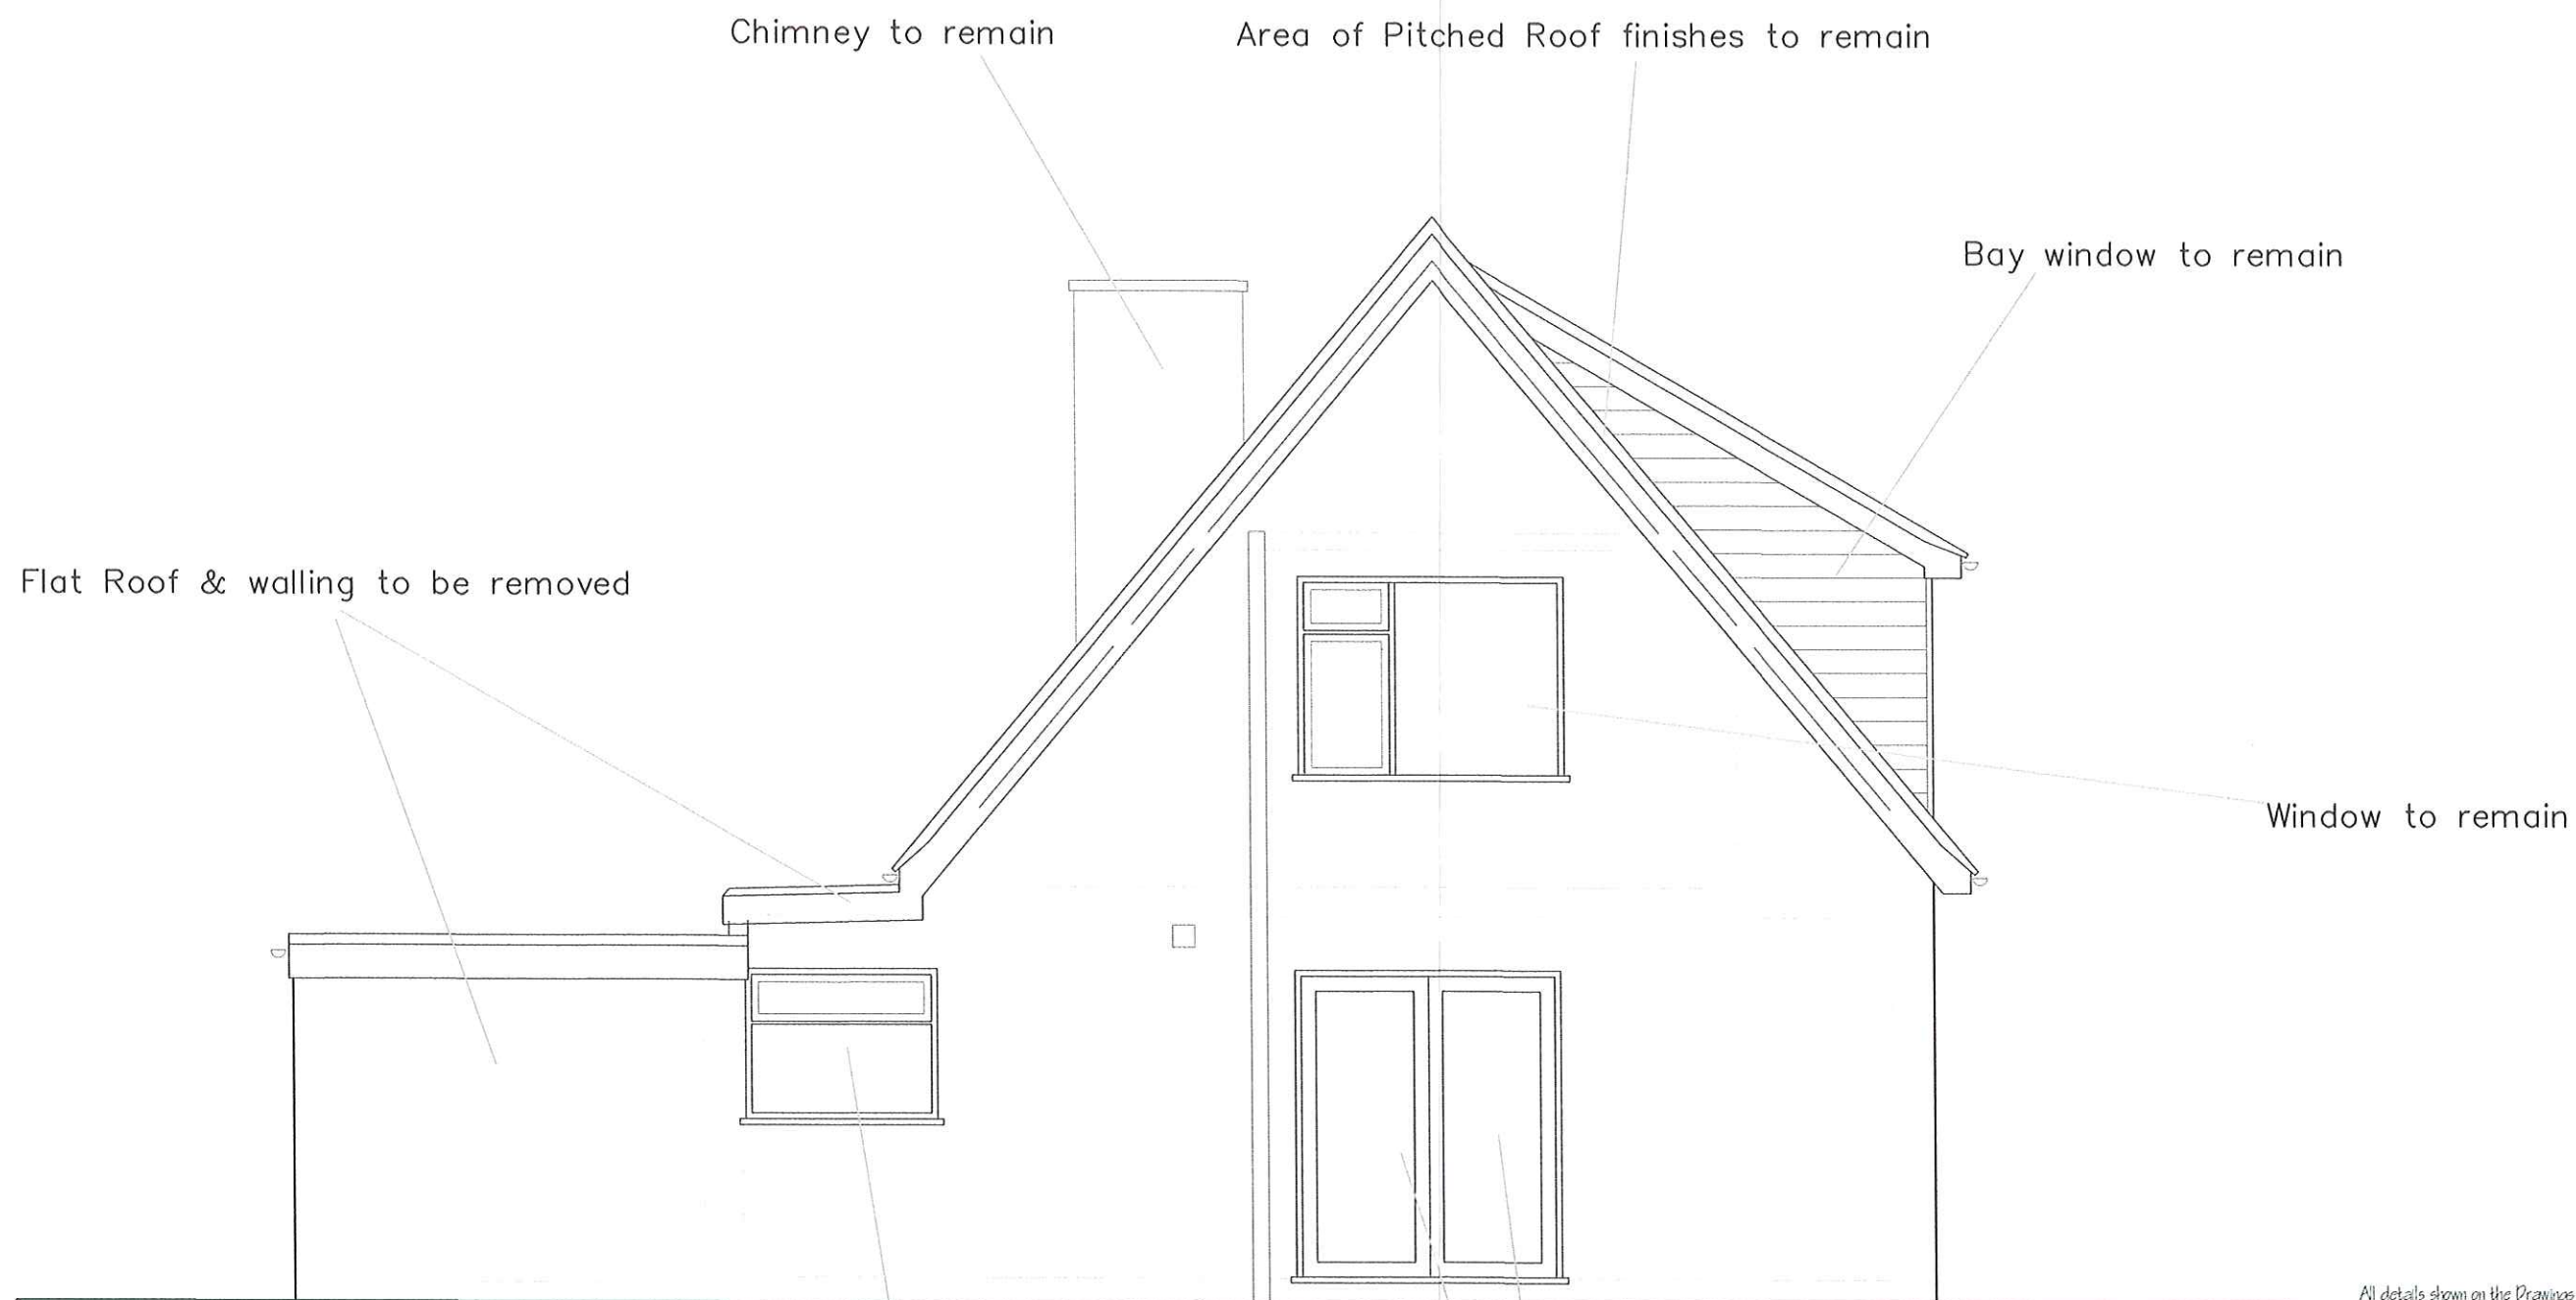

Rear Elevation

All details shown on the Drawings must be checked by the Contractor for compatibility.
Any discrepancies between details and Elevations or Plans must be reported to the Client, to allow for instructions regarding any variations to be given prior to carrying out the works.
It is the Main Contractors responsibility to check all the dimensions.
The Elevations, Plans and Sections are drawn to scale but only represent the overall concept of the design adequate to obtain Local Authority Approval.
The Main Contractor should check with the Client any particular details required that are not fully detailed on the drawings.
All variations to details shown should be confirmed in writing from the Client prior to carrying out the work.

MR & MRS RODWELL
9 EDDY'S LANE

HEADLEY DOWN
GU35 8HU

EXISTING REAR
ELEVATION

Date issued	AUGUST 20013				Contract No.
Revisions					JDS/707
					E05
					Scale
					1: 50

ALL DETAILS TO CONFORM TO THE BYELAWS OF THE LOCAL
AUTHORITY AND THE BUILDING REGULATIONS 2000.



Side Elevation B

no alterations to this elevation

All details shown on the Drawings must be checked by the Contractor for compatibility.
Any discrepancies between details and Elevations or Plans must be reported to the Client, to allow for instructions regarding any variations to be given prior to carrying out the works.
It is the Main Contractor's responsibility to check all the dimensions. The Elevations, Plans and Sections are drawn to scale but only represent the overall concept of the design adequate to obtain Local Authority Approval.
The Main Contractor should check with the Client any particular details required that are not fully detailed on the drawings.
All variations to details shown should be confirmed in writing from the Client prior to carrying out the work.

MR & MRS RODWELL
9 EDDY'S LANE

HEADLEY DOWN
GU35 8HU

EXISTING SIDE B
ELEVATION

Date issued	AUGUST 20013				Contract No
Revisions					JDS/707
					Org No
					E06
					Scale
					1:50

ALL DETAILS TO CONFORM TO THE BYELAWS OF THE LOCAL
AUTHORITY AND THE BUILDING REGULATIONS 2000.