


All details shown on the Drawings must be checked by the Contractor for compatibility.
 Any discrepancies between details and Elevations or Plans must be reported to the Client, to allow for instructions regarding any variations to be given prior to carrying out the works.
 It is the Main Contractor's responsibility to check all the dimensions. The Elevations, Plans and Sections are drawn to scale but only represent the overall concept of the design adequate to obtain Local Authority Approval.
 The Main Contractor should check with the Client any particular details required that are not fully detailed on the drawings.
 All variations to details shown should be confirmed in writing from the Client prior to carrying out the work.

Ground Floor Plan

ALL DETAILS TO CONFORM TO THE BYELAWS OF THE LOCAL AUTHORITY AND THE BUILDING REGULATIONS 2000.

MR & MRS RODWELL	
9 EDDY'S LANE	
HEADLEY DOWN	
GU35 8HU	
PROPOSED GROUND FLOOR PLAN	
Date Issued	AUGUST 20013
Revisions	Contract No. JDS/707
	Org. No. P07
	Scale 1:50

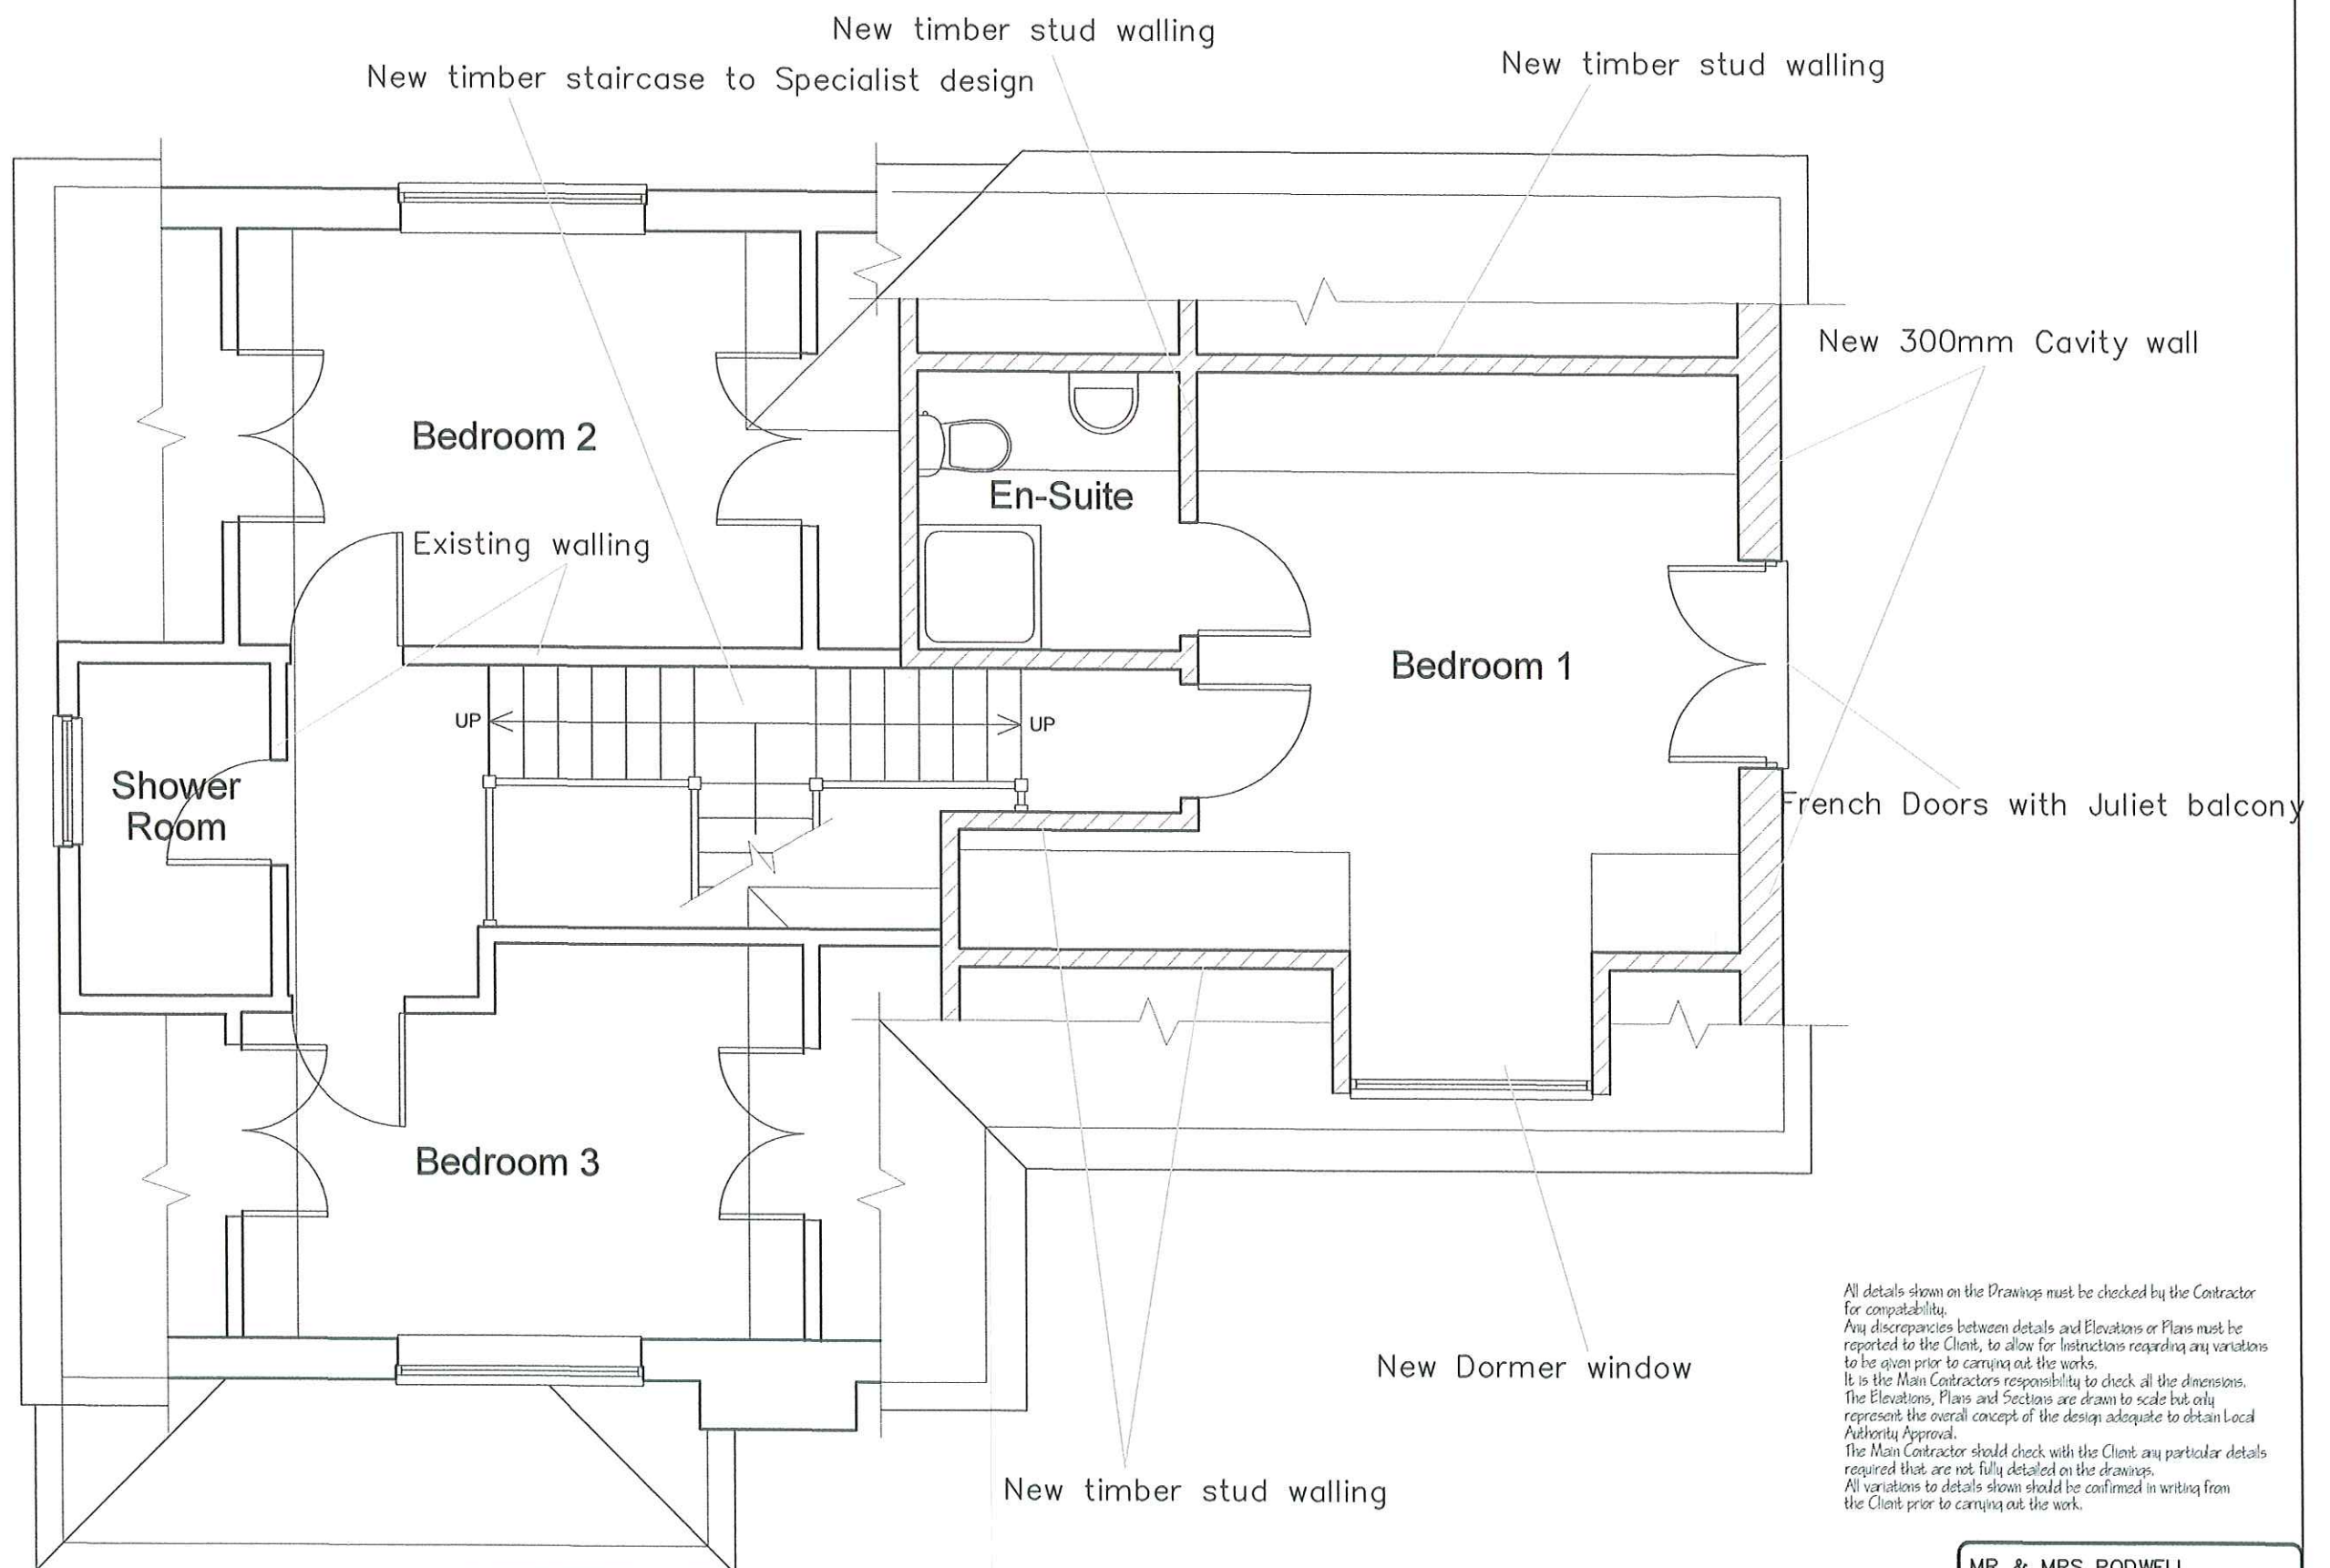


All details shown on the Drawings must be checked by the Contractor for compatibility.
 Any discrepancies between details and Elevations or Plans must be reported to the Client, to allow for instructions regarding any variations to be given prior to carrying out the works.
 It is the Main Contractors responsibility to check all the dimensions. The Elevations, Plans and Sections are drawn to scale but only represent the overall concept of the design adequate to obtain Local Authority Approval.
 The Main Contractor should check with the Client any particular details required that are not fully detailed on the drawings.
 All variations to details shown should be confirmed in writing from the Client prior to carrying out the work.

First Floor Plan

MR & MRS RODWELL
 9 EDDY'S LANE
 HEADLEY DOWN
 GU35 8HU
 PROPOSED FIRST FLOOR
 PLAN

Date issued	AUGUST 20013	Contract No	JDS/707
Revisions		Org No	P08
		Scale	1:50

ALL DETAILS TO CONFORM TO THE BYELAWS OF THE LOCAL
 AUTHORITY AND THE BUILDING REGULATIONS 2000.

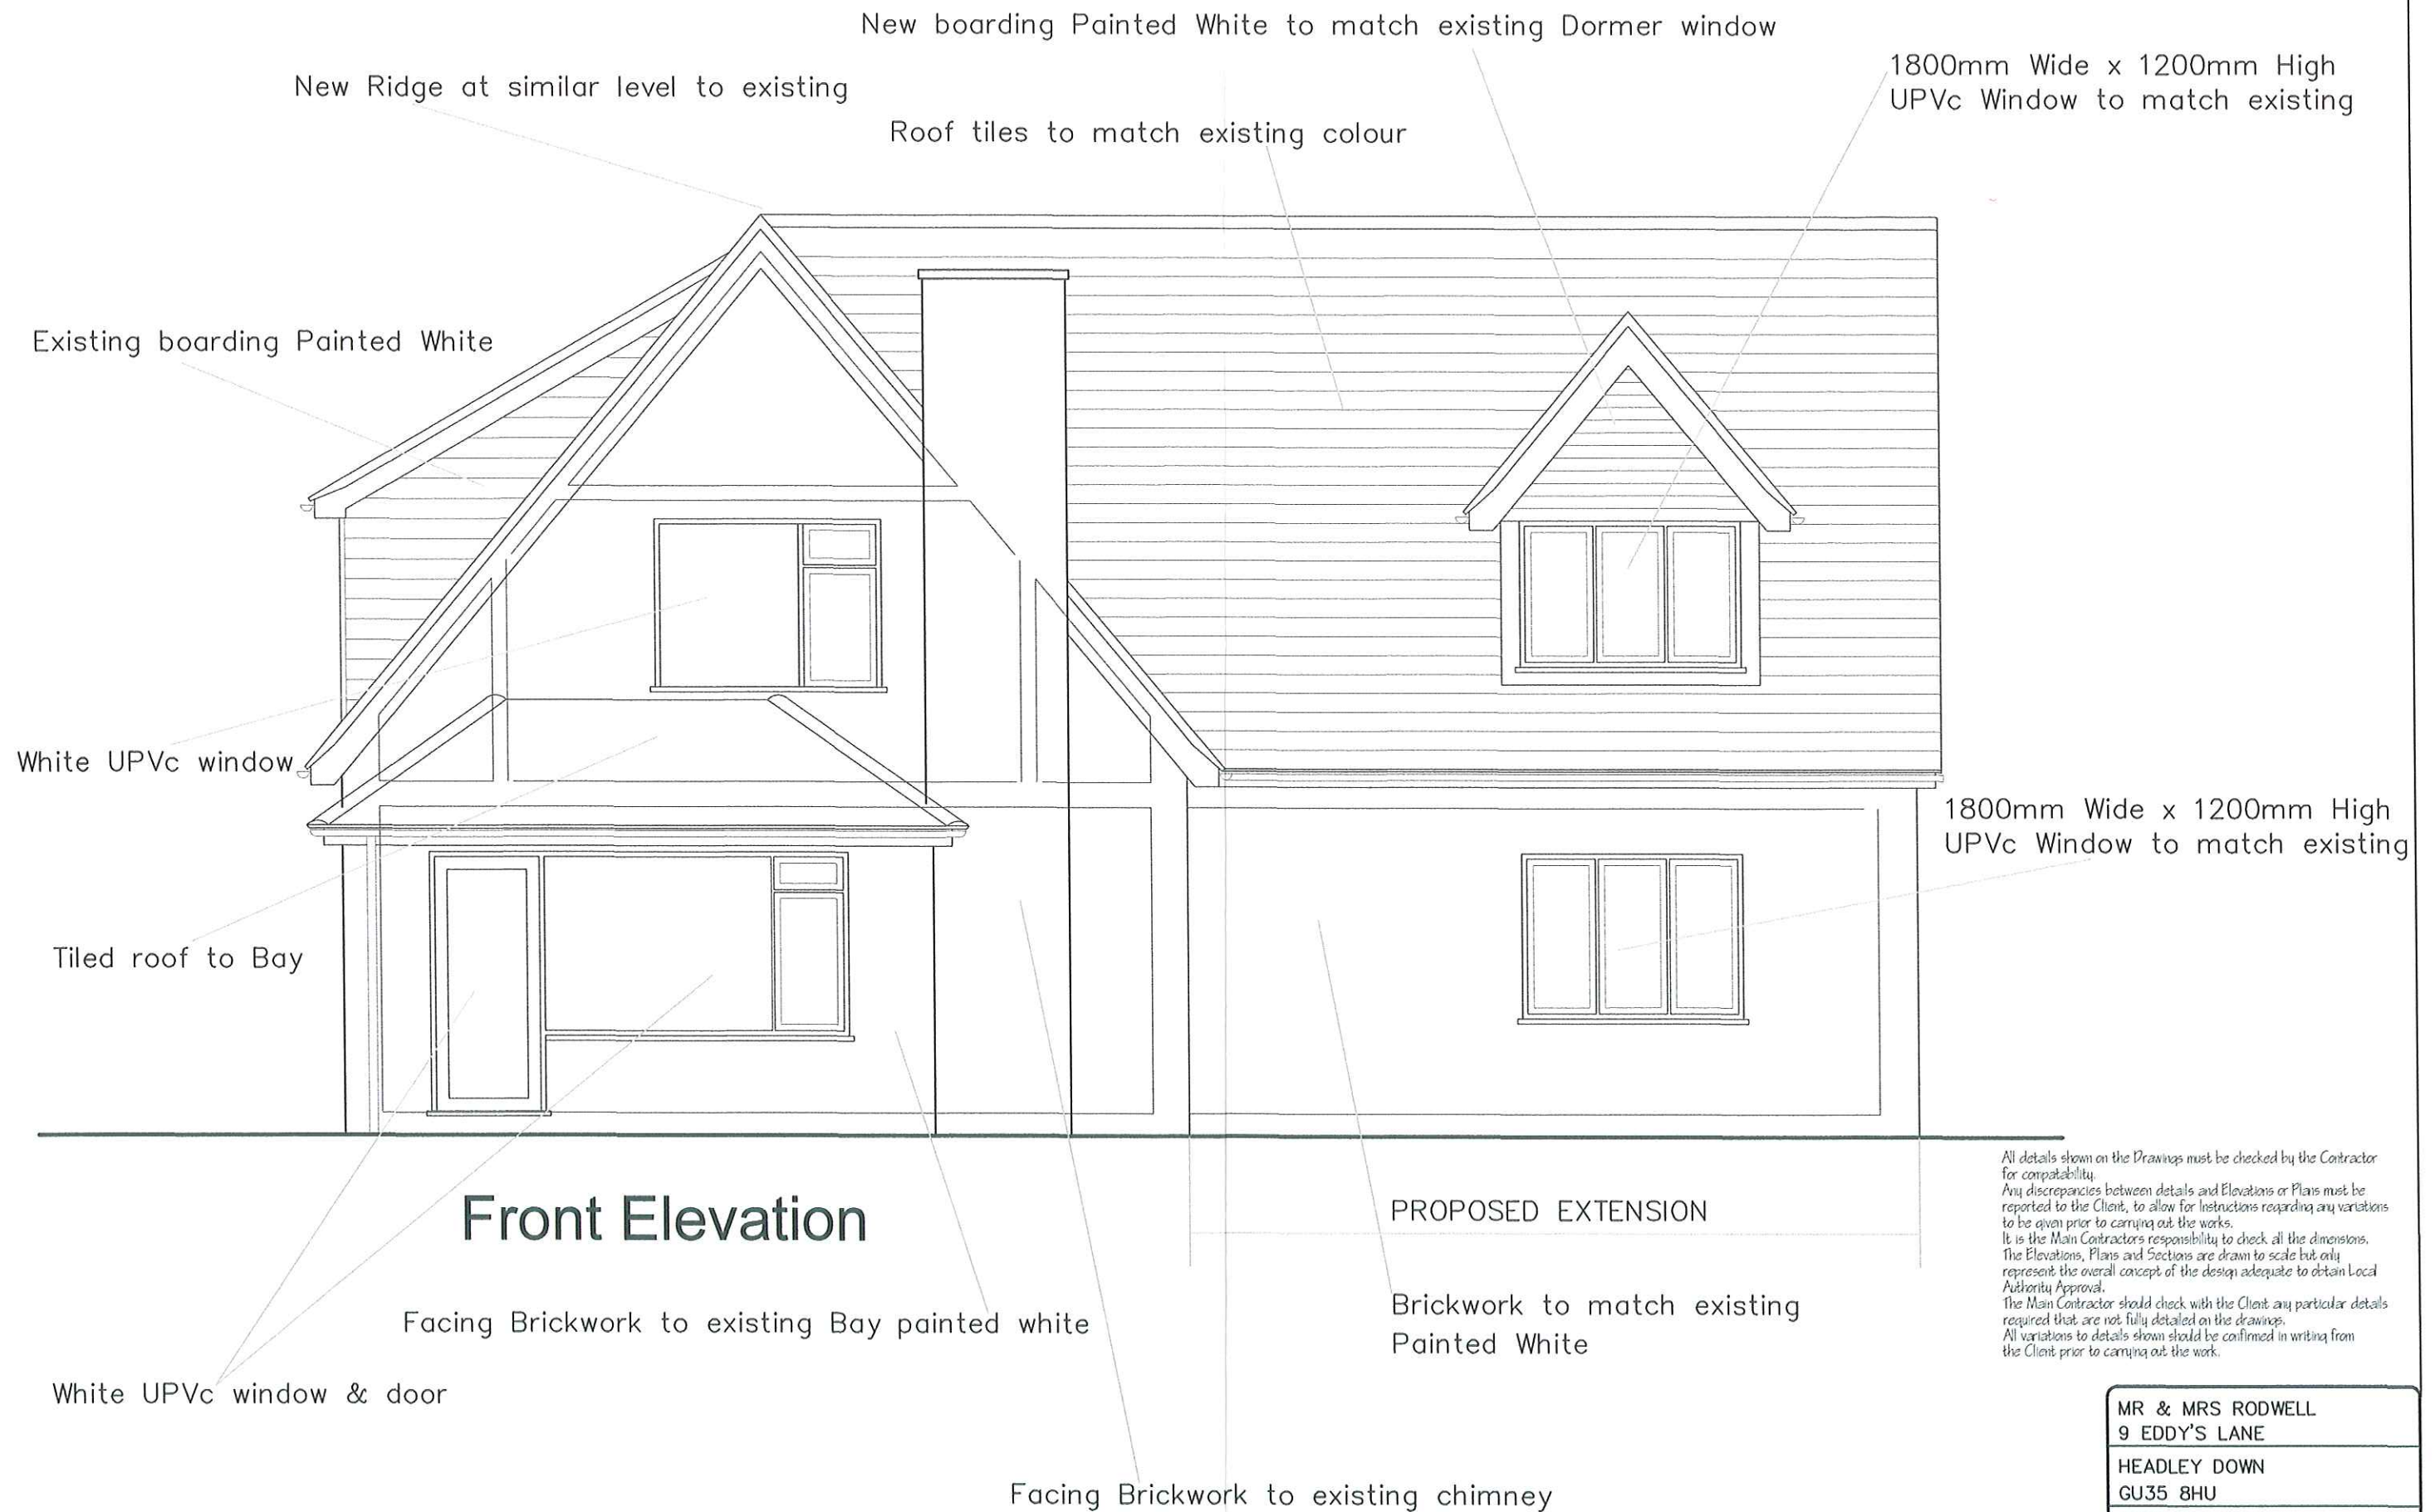


All details shown on the Drawings must be checked by the Contractor for compatibility.
Any discrepancies between details and Elevations or Plans must be reported to the Client, to allow for instructions regarding any variations to be given prior to carrying out the works.
It is the Main Contractors responsibility to check all the dimensions. The Elevations, Plans and Sections are drawn to scale but only represent the overall concept of the design adequate to obtain Local Authority Approval.
The Main Contractor should check with the Client any particular details required that are not fully detailed on the drawings.
All variations to details shown should be confirmed in writing from the Client prior to carrying out the work.

MR & MRS RODWELL	
9 EDDY'S LANE	
HEADLEY DOWN	
GU35 8HU	
PROPOSED FRONT ELEVATION	

Date issued	AUGUST 20013				Contract No
Revision					JDS/707
					P09
					Scale
					1:50

ALL DETAILS TO CONFORM TO THE BYELAWS OF THE LOCAL AUTHORITY AND THE BUILDING REGULATIONS 2000.

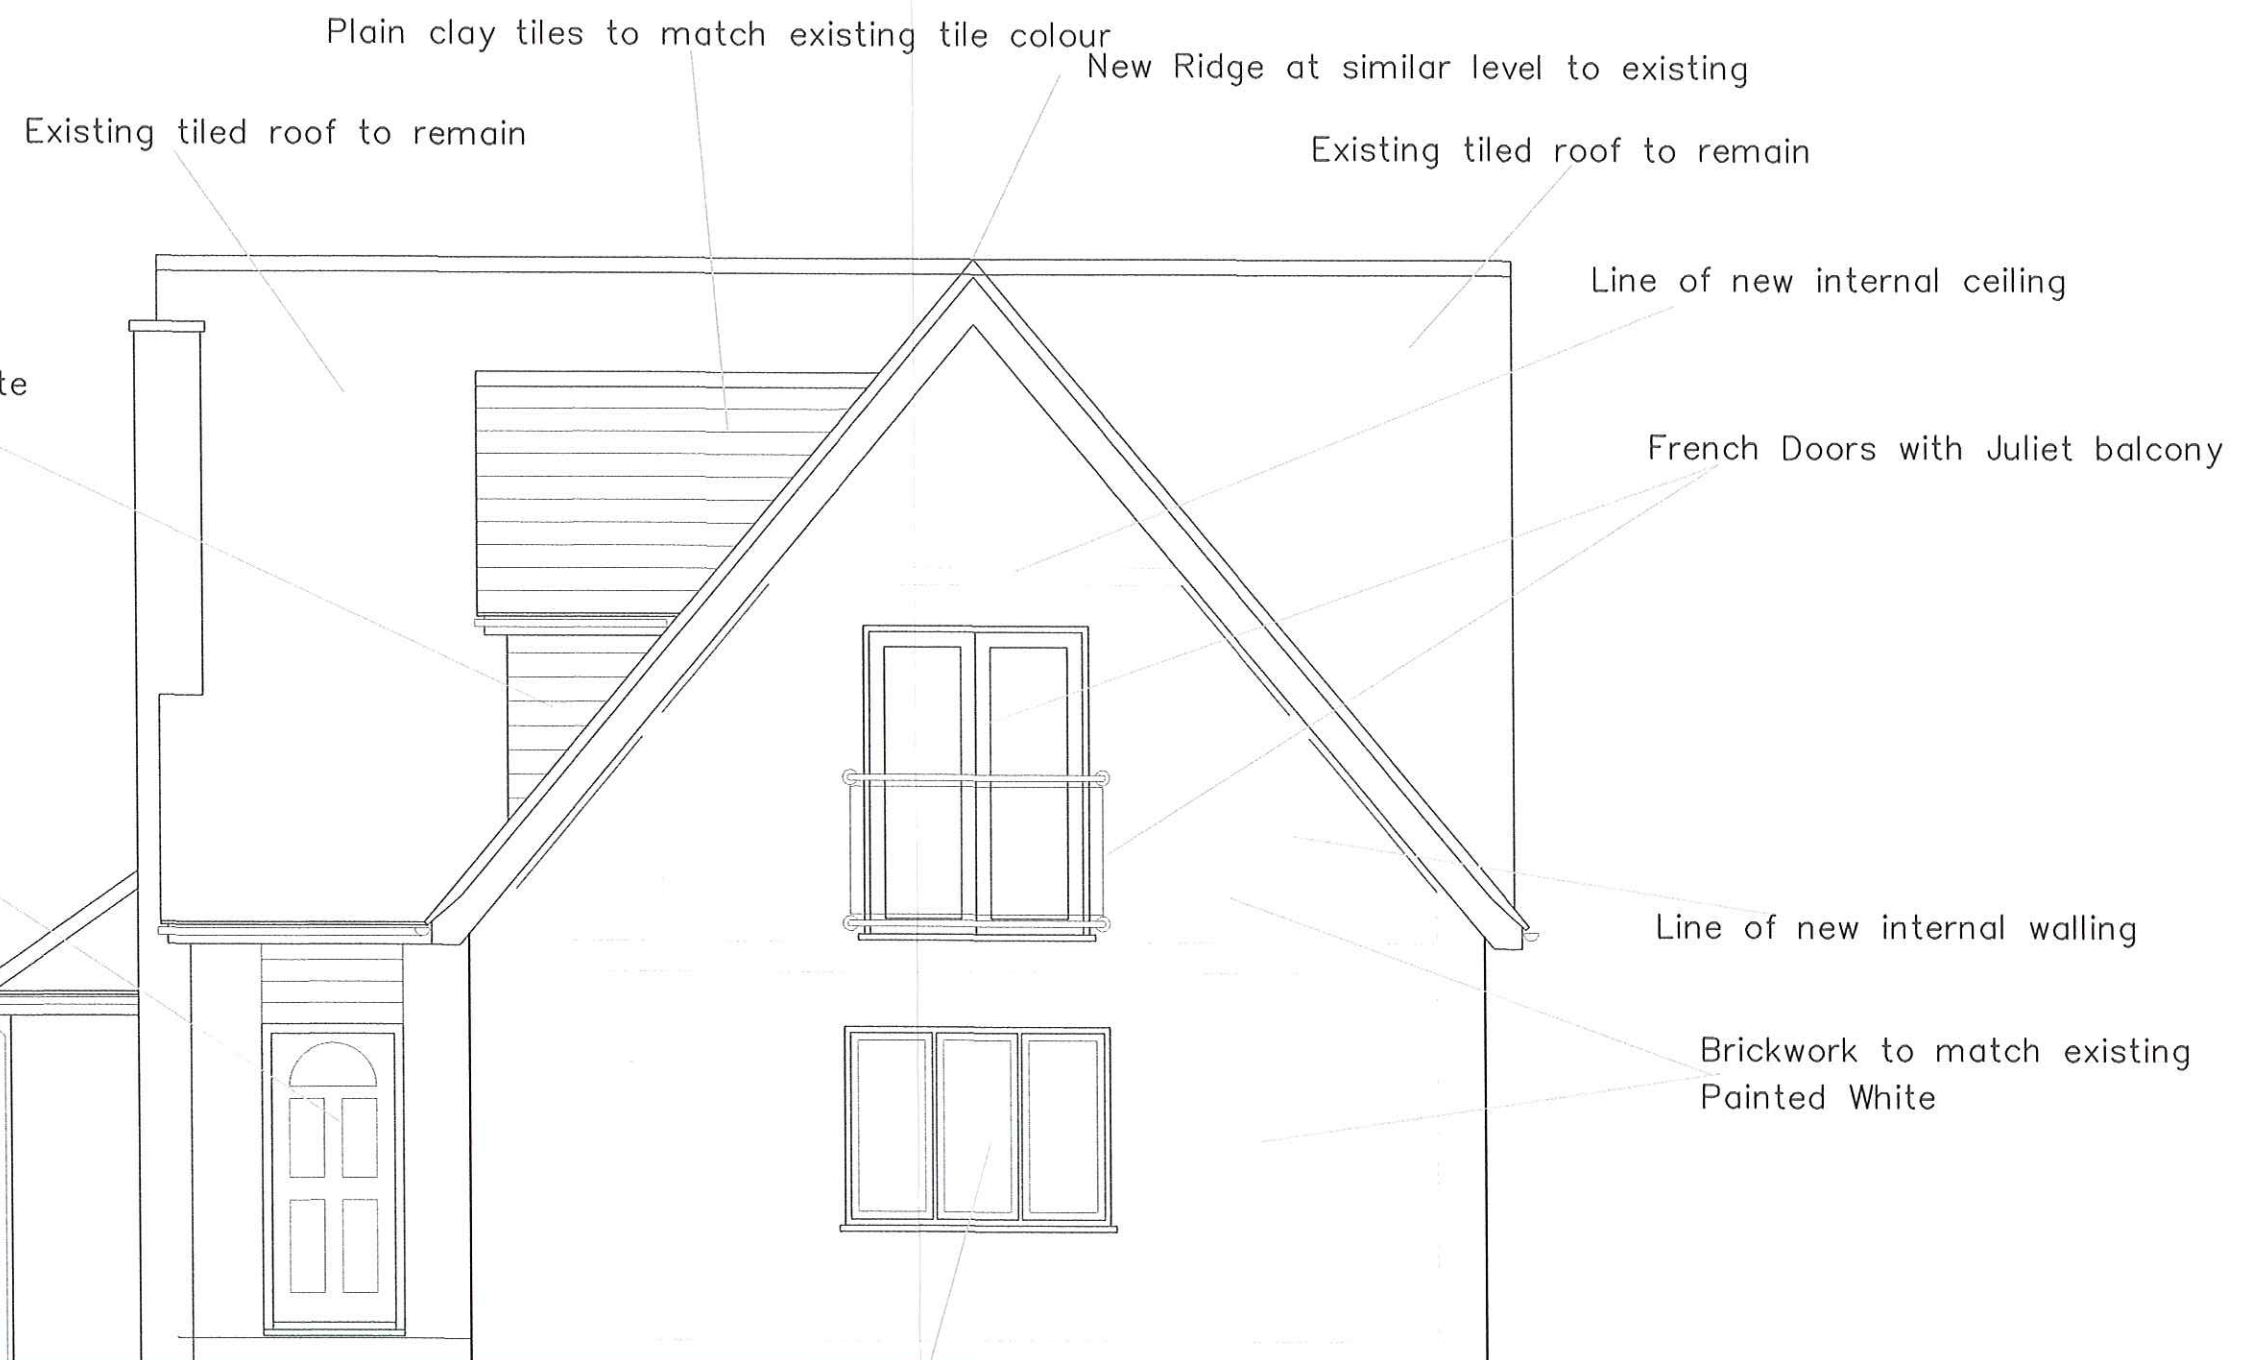

Side Elevation A


All details shown on the Drawings must be checked by the Contractor for compatibility.
Any discrepancies between details and Elevations or Plans must be reported to the Client, to allow for instructions regarding any variations to be given prior to carrying out the works.
It is the Main Contractors responsibility to check all the dimensions. The Elevations, Plans and Sections are drawn to scale but only represent the overall concept of the design adequate to obtain Local Authority Approval.
The Main Contractor should check with the Client any particular details required that are not fully detailed on the drawings.
All variations to details shown should be confirmed in writing from the Client prior to carrying out the work.

1800mm Wide x 1200mm High
UPVc Window to match existing

MR & MRS RODWELL
9 EDDY'S LANE
HEADLEY DOWN
GU35 8HU
PROPOSED SIDE A
ELEVATION

Date issued		AUGUST 20013		Contract No.	
Revisions				JDS/707	
				Dwg No	
				P10	
				Scale	
				1:50	

ALL DETAILS TO CONFORM TO THE BYELAWS OF THE LOCAL
AUTHORITY AND THE BUILDING REGULATIONS 2000.

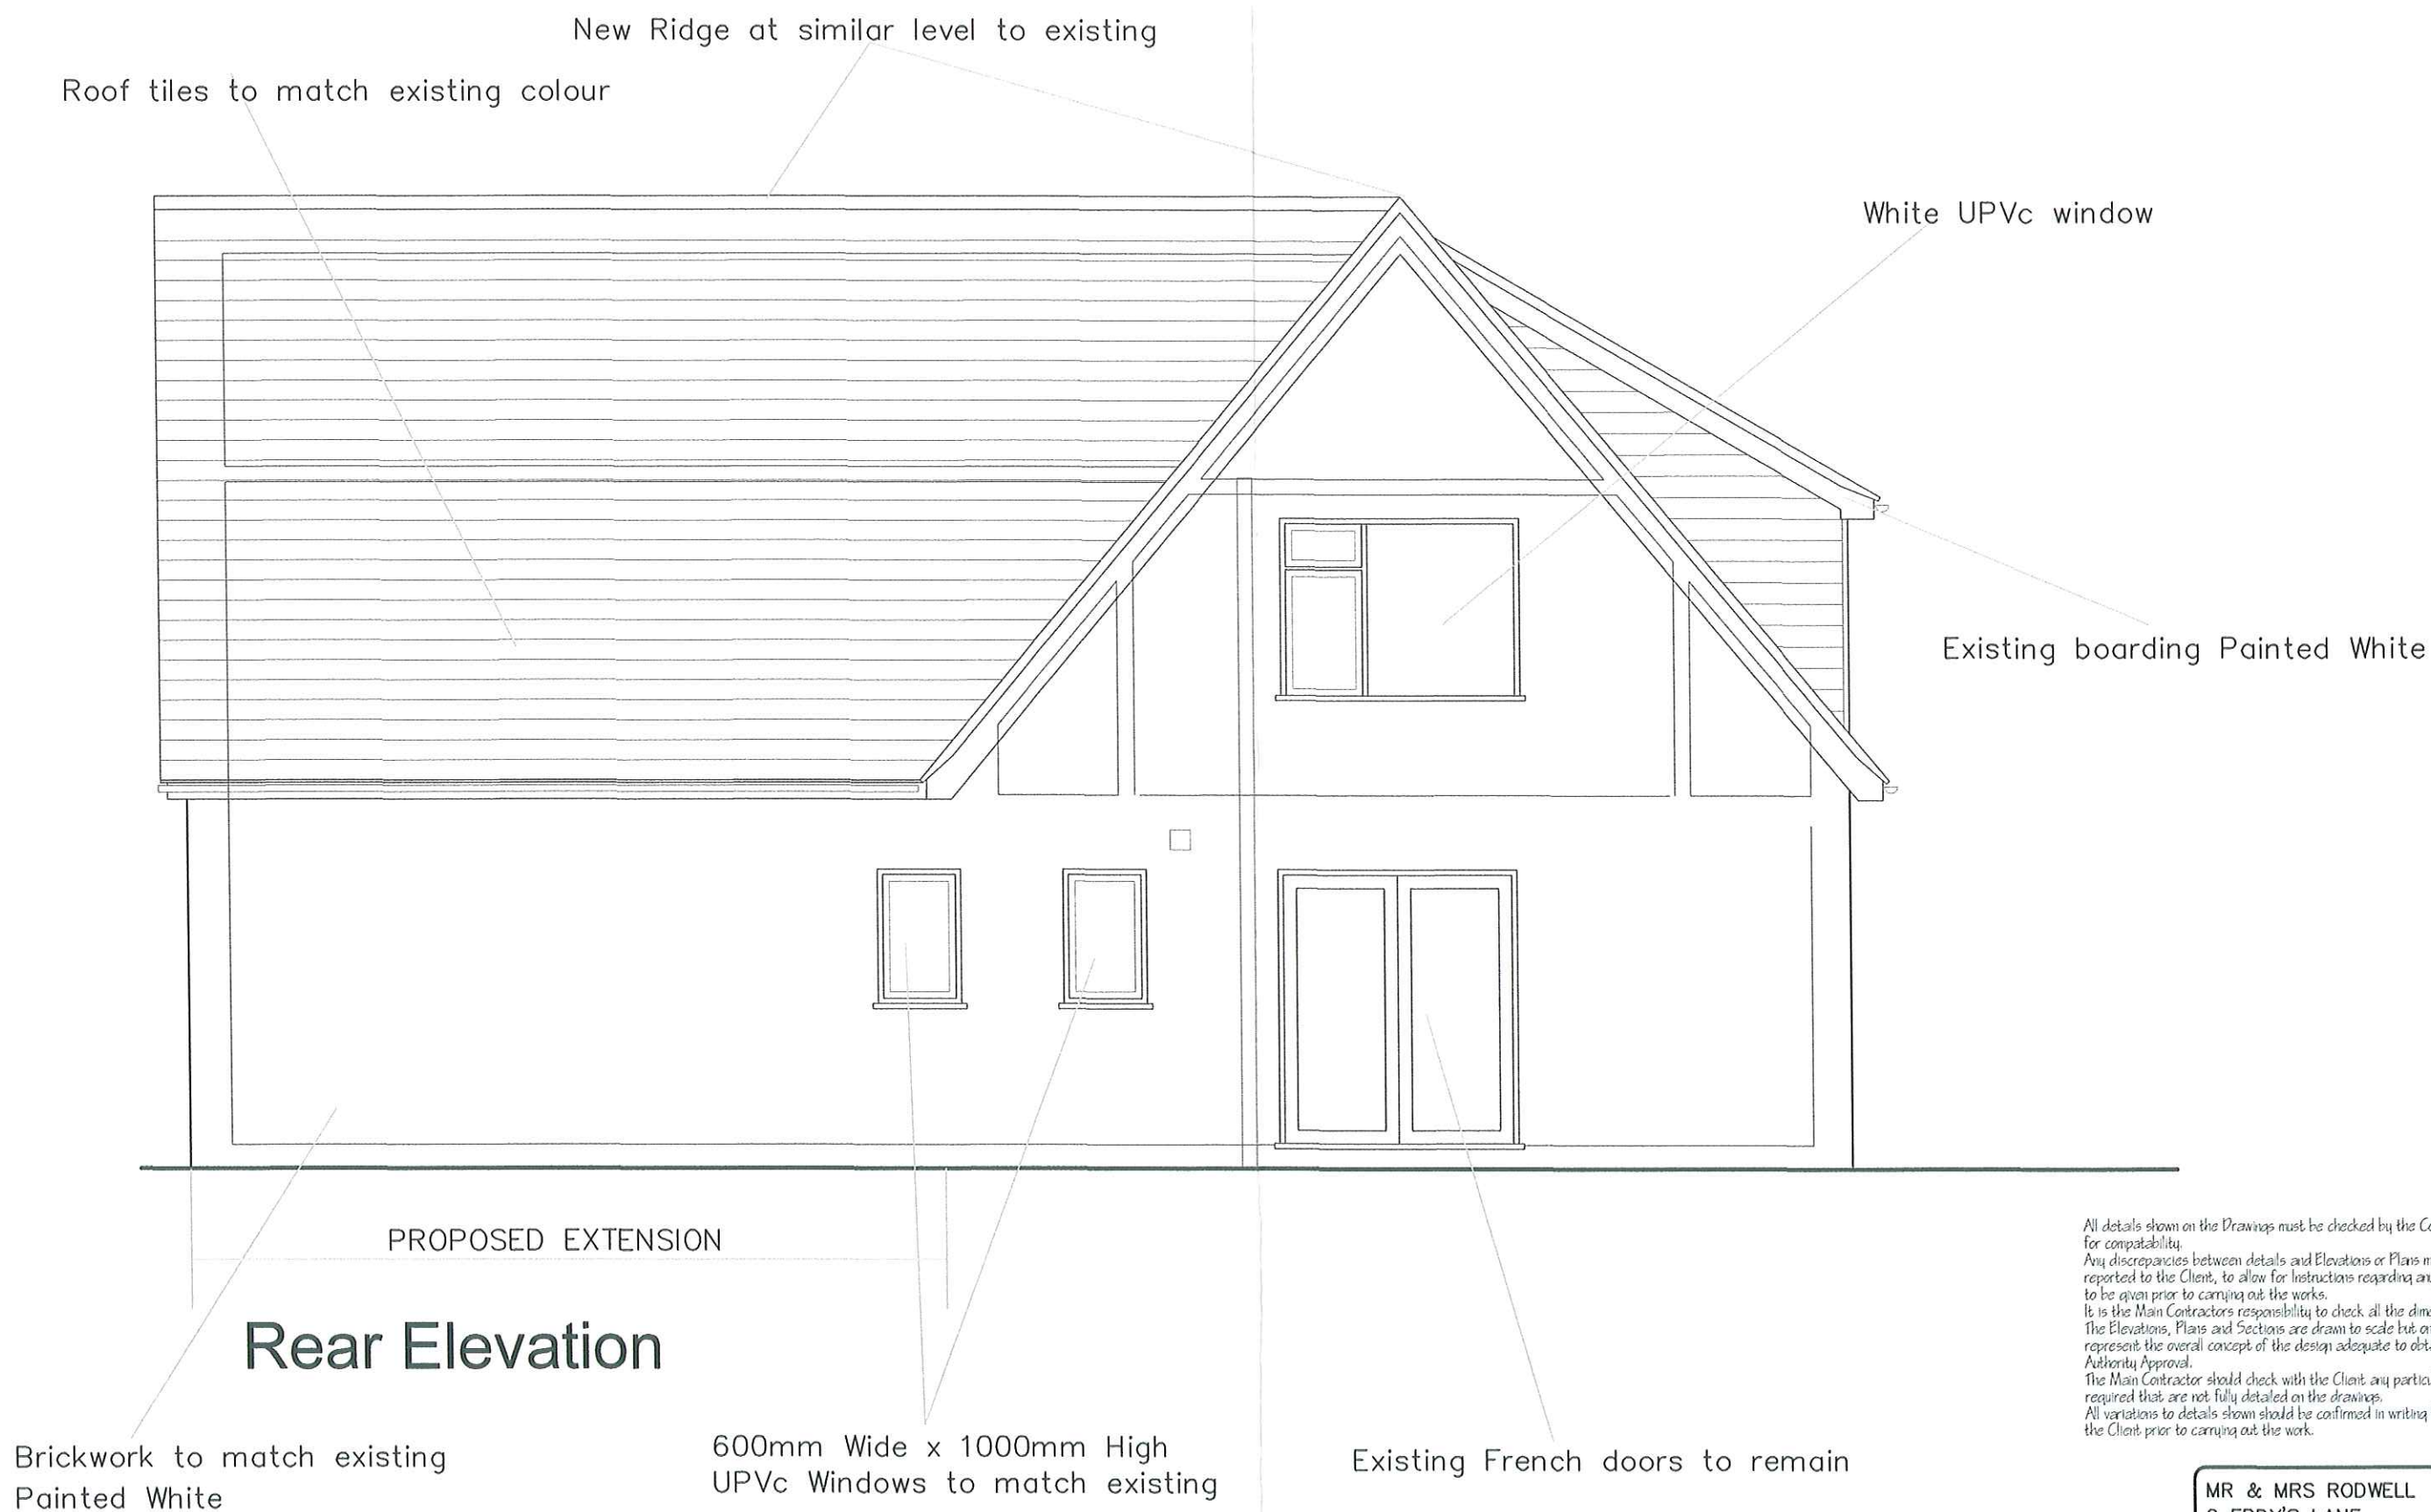

All details shown on the Drawings must be checked by the Contractor for compatibility.
 Any discrepancies between details and Elevations or Plans must be reported to the Client, to allow for instructions regarding any variations to be given prior to carrying out the works.
 It is the Main Contractors responsibility to check all the dimensions.
 The Elevations, Plans and Sections are drawn to scale but only represent the overall concept of the design adequate to obtain Local Authority Approval.
 The Main Contractor should check with the Client any particular details required that are not fully detailed on the drawings.
 All variations to details shown should be confirmed in writing from the Client prior to carrying out the work.

MR & MRS RODWELL
 9 EDDY'S LANE
 HEADLEY DOWN
 GU35 8HU
 PROPOSED REAR
 ELEVATION

Date Issued	AUGUST 20013	Consent No	JDS/707
Revisions		Drawn	P11
		Scale	1:50

ALL DETAILS TO CONFORM TO THE BYELAWS OF THE LOCAL AUTHORITY AND THE BUILDING REGULATIONS 2000.



Side Elevation B


no alterations to this elevation

All details shown on the Drawings must be checked by the Contractor for compatibility.
Any discrepancies between details and Elevations or Plans must be reported to the Client, to allow for instructions regarding any variations to be given prior to carrying out the works.
It is the Main Contractor's responsibility to check all the dimensions. The Elevations, Plans and Sections are drawn to scale but only represent the overall concept of the design adequate to obtain Local Authority Approval.
The Main Contractor should check with the Client any particular details required that are not fully detailed on the drawings.
All variations to details shown should be confirmed in writing from the Client prior to carrying out the work.

MR & MRS RODWELL
9 EDDY'S LANE
HEADLEY DOWN
GU35 8HU
PROPOSED SIDE B
ELEVATION

Date issued	AUGUST 20013				Contract No
Revisions					JDS/707
					Orig No
					P12
					Scale
					1:50

ALL DETAILS TO CONFORM TO THE BYELAWS OF THE LOCAL
AUTHORITY AND THE BUILDING REGULATIONS 2000.

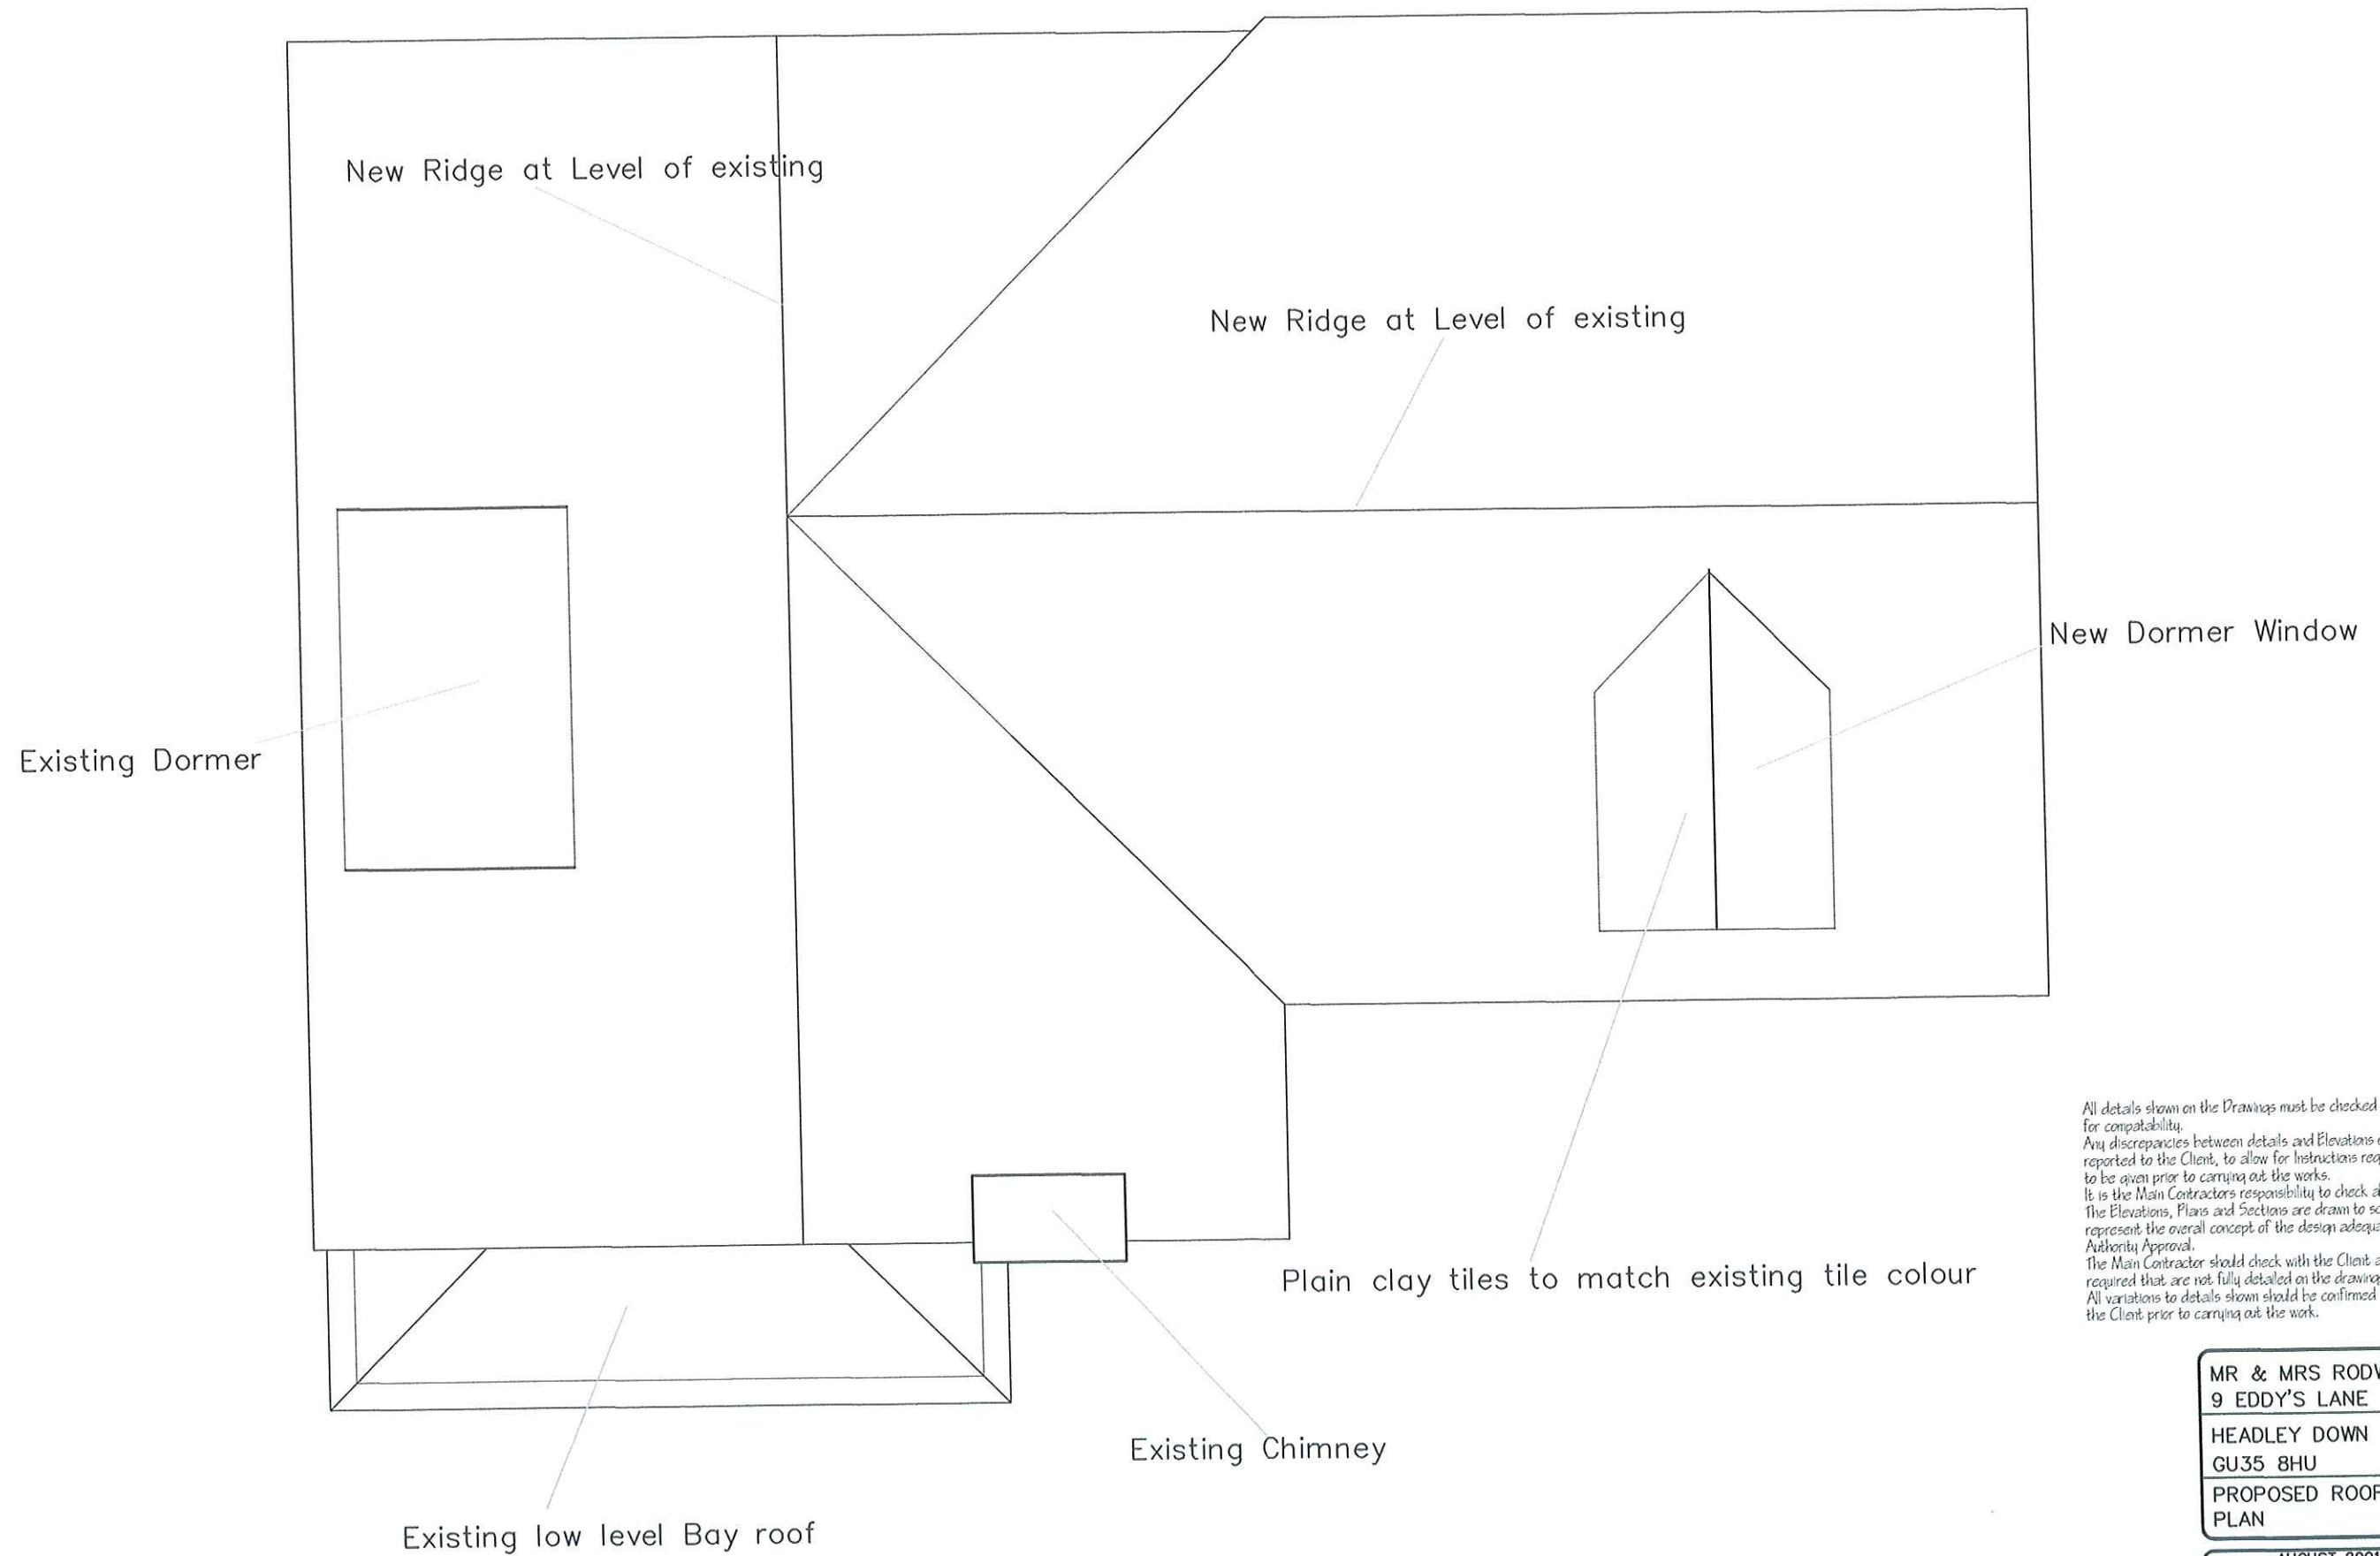

All details shown on the Drawings must be checked by the Contractor for compatibility. Any discrepancies between details and Elevations or Plans must be reported to the Client, to allow for instructions regarding any variations to be given prior to carrying out the works. It is the Main Contractors responsibility to check all the dimensions. The Elevations, Plans and Sections are drawn to scale but only represent the overall concept of the design adequate to obtain Local Authority Approval. The Main Contractor should check with the Client any particular details required that are not fully detailed on the drawings. All variations to details shown should be confirmed in writing from the Client prior to carrying out the work.

MR & MRS RODWELL
9 EDDY'S LANE
HEADLEY DOWN
GU35 8HU
PROPOSED ROOF
PLAN

Date issued	AUGUST 20013	Contract No.	JDS/707
Revisions		Org No.	P13
		Scale	1:50

ALL DETAILS TO CONFORM TO THE BYELAWS OF THE LOCAL AUTHORITY AND THE BUILDING REGULATIONS 2000.