

refer to all relevant detail drawings before undertaking any work


read this drawing in conjunction with Consultant's relevant drawings

verify all dimensions on site before undertaking any work or preparing any shop drawings



refer any discrepancies to the architect immediately

refer to the architect before undertaking work or giving instructions if in doubt

notes

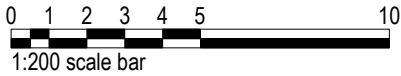

revisions

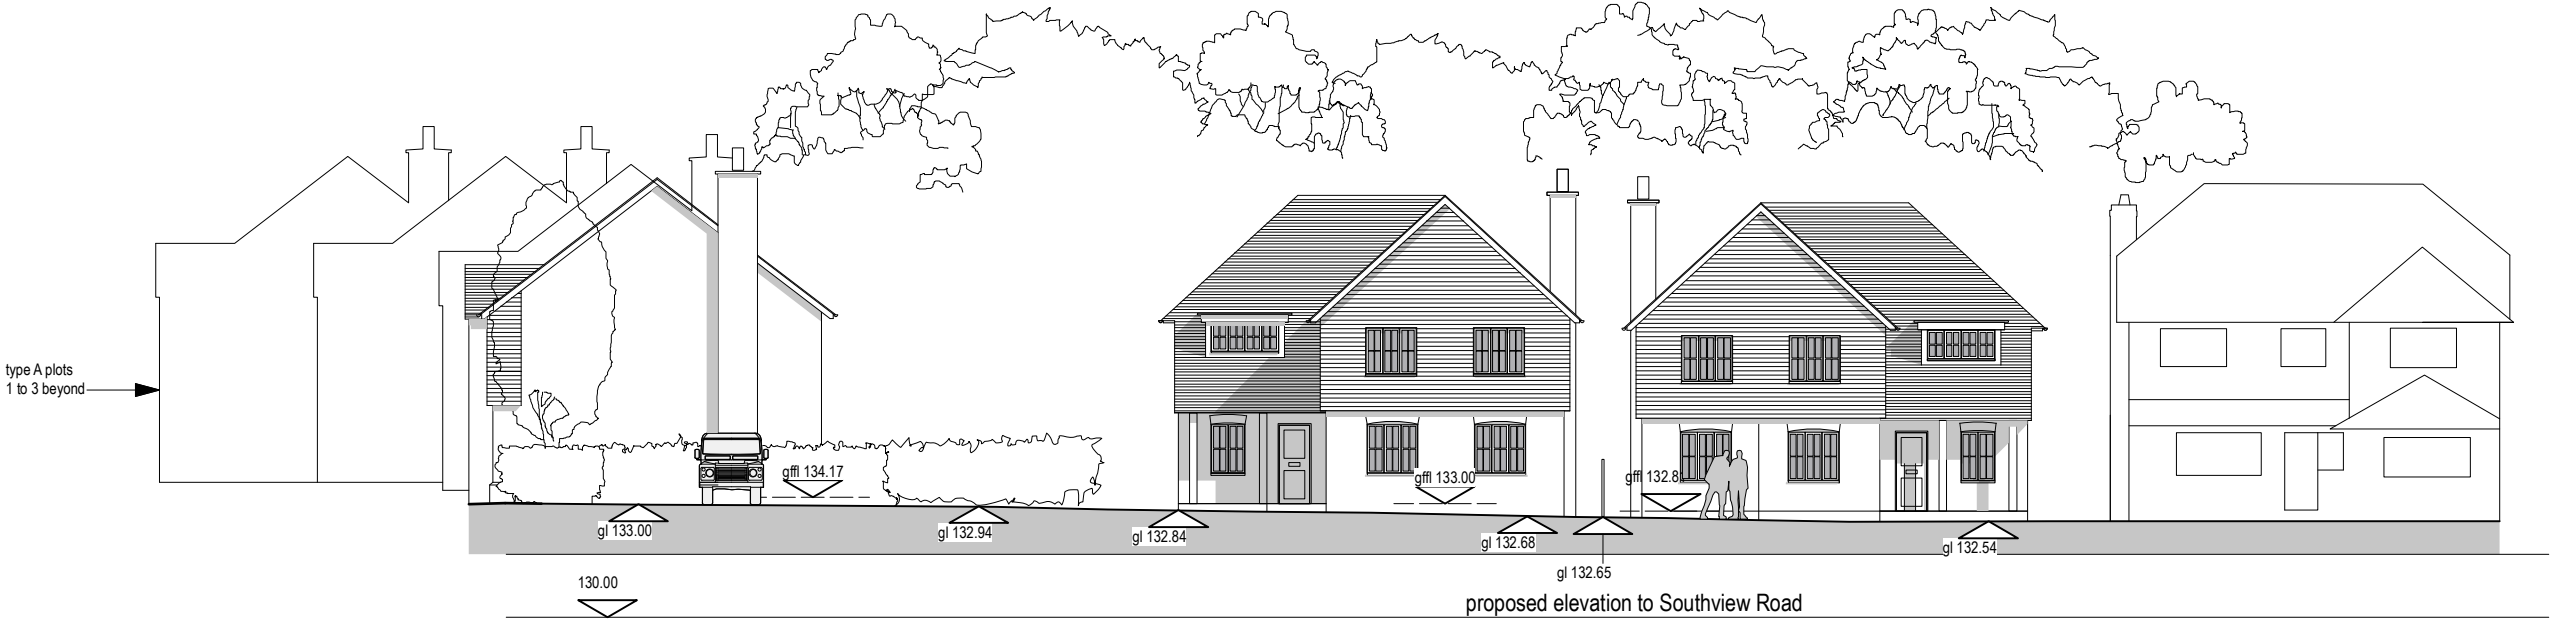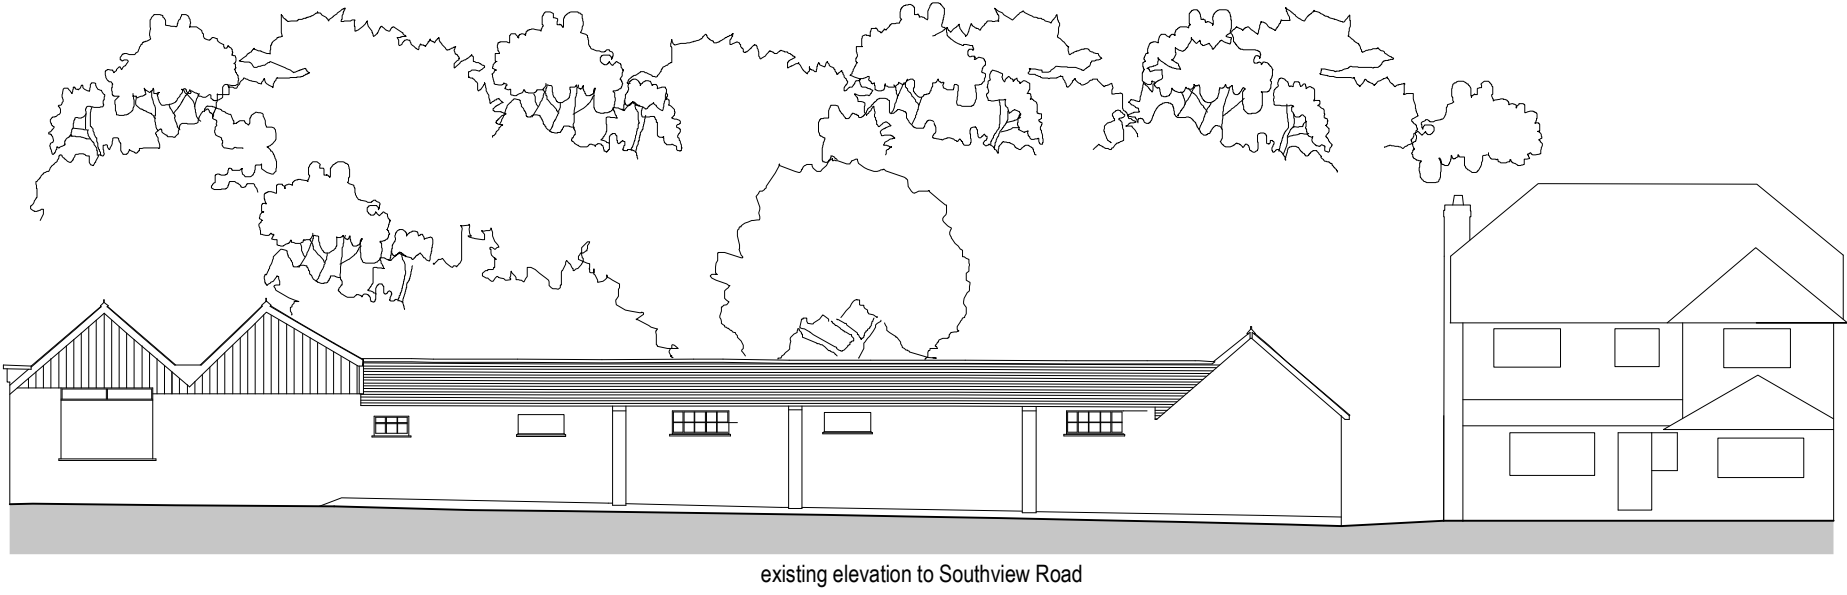

CLIVE DAVIS 137 HARROWDENE GARDENS
TEDDINGTON TW11 0DN 07766 912382
info@clivedavisarchitect.co.uk

project
Beech Hill Stores redevelopment

drawing
Existing and proposed street scenes

drawing number
GU35 8HU TP16
scale
1:200 at A2

date
NOV 2021

revision A