

refer to all relevant detail drawings before undertaking any work

read this drawing in conjunction with Consultant's relevant drawings

verify all dimensions on site before undertaking any work or preparing any shop drawings

refer any discrepancies to the architect immediately


refer to the architect before undertaking work or giving instructions if in doubt

notes

revisions



existing elevation to Eddey's Lane

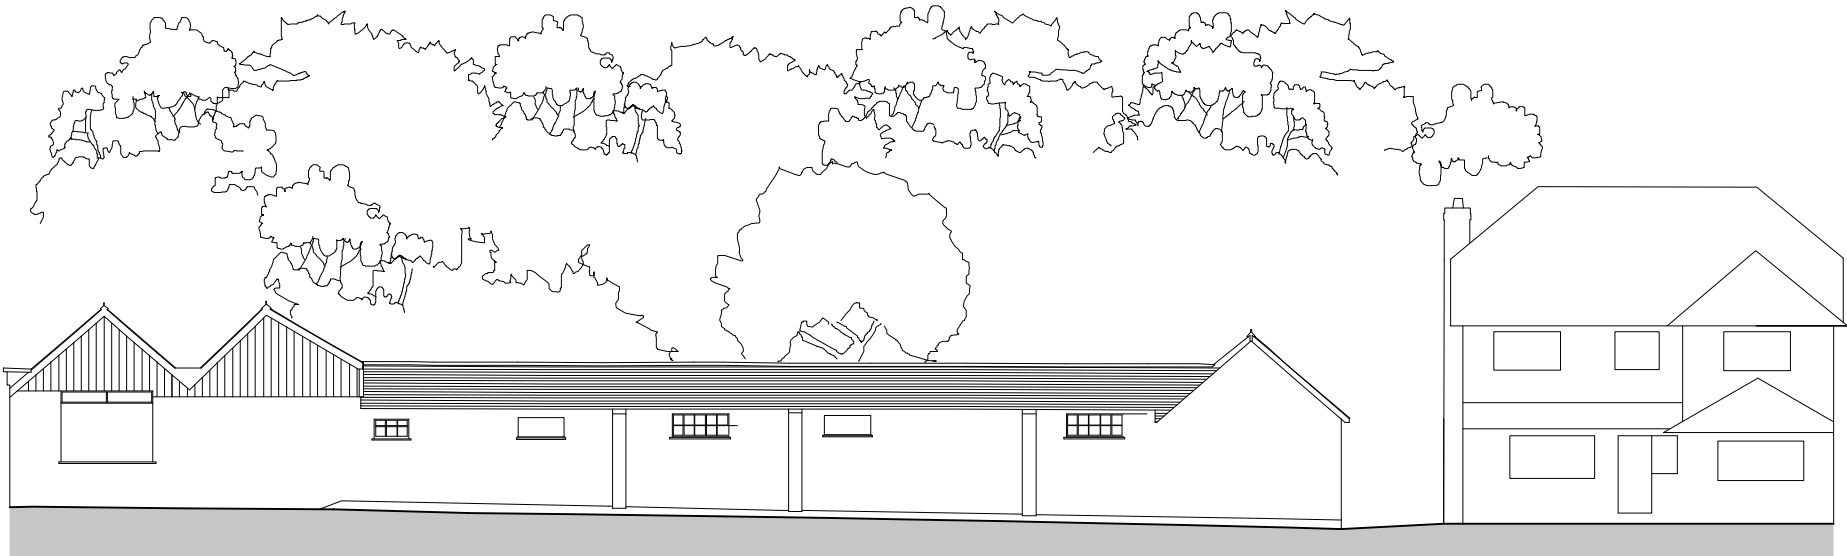

existing elevation to Southview Road



proposed elevation to Eddey's Lane



proposed elevation to Southview Road

CLIVE DAVIS 137 HARROWDENE GARDENS  
TEDDINGTON TW11 0DN 07766 912382  
info@clivedavisarchitect.co.uk

project  
Beech Hill Stores redevelopment

drawing  
Existing and proposed street scenes

drawing number  
GU35 8HU TP06  
scale  
1:200 at A2

date  
JUL 2021

revision