

COPYRIGHT BY WRITTEN PERMISSION ONLY

refer to all relevant detail drawings before undertaking any work

read this drawing in conjunction with Consultant's relevant drawings



verify all dimensions on site before undertaking any work or preparing any shop drawings

refer any discrepancies to the architect immediately

refer to the architect before undertaking work or giving instructions if in doubt

notes

revisions

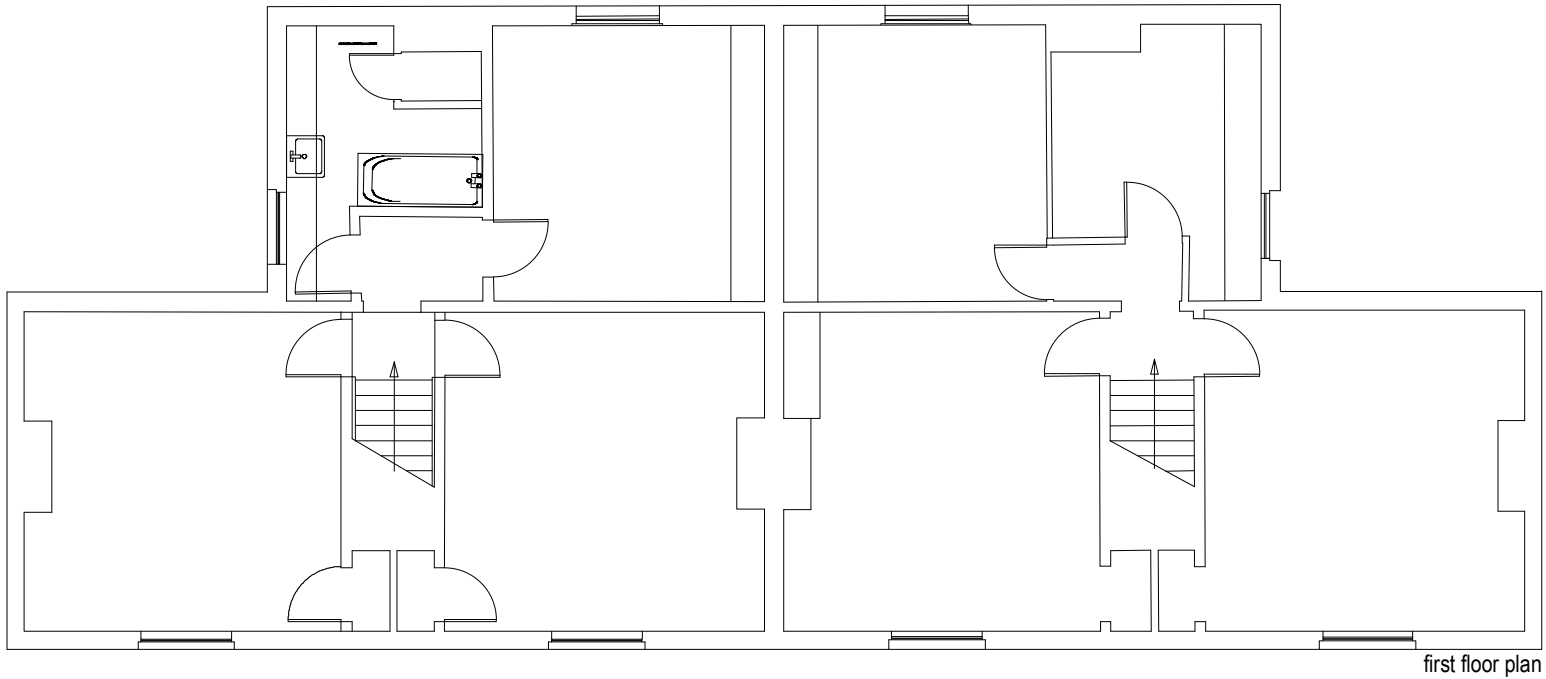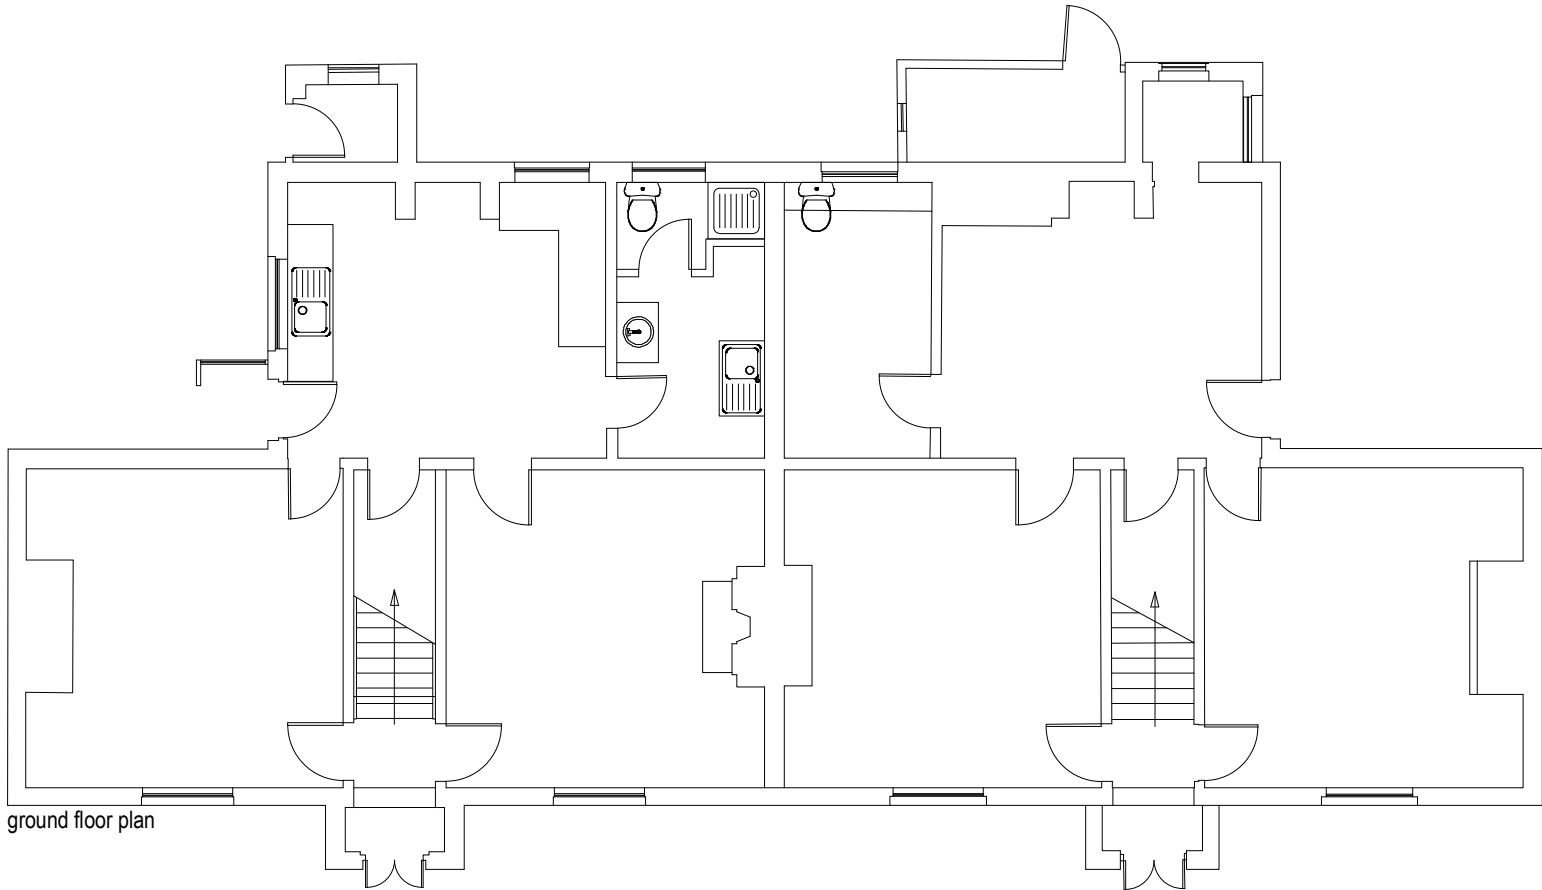

CLIVE DAVIS 137 HARROWDENE GARDENS  
TEDDINGTON TW11 0DN 07766 912382  
info@clivedavisarchitect.co.uk

project  
Beech Hill Stores redevelopment

drawing  
Existing houses plans and elevations

drawing number  
GU35 8HU TP07  
scale  
1:100 at A2

date  
JUL 2021

revision