




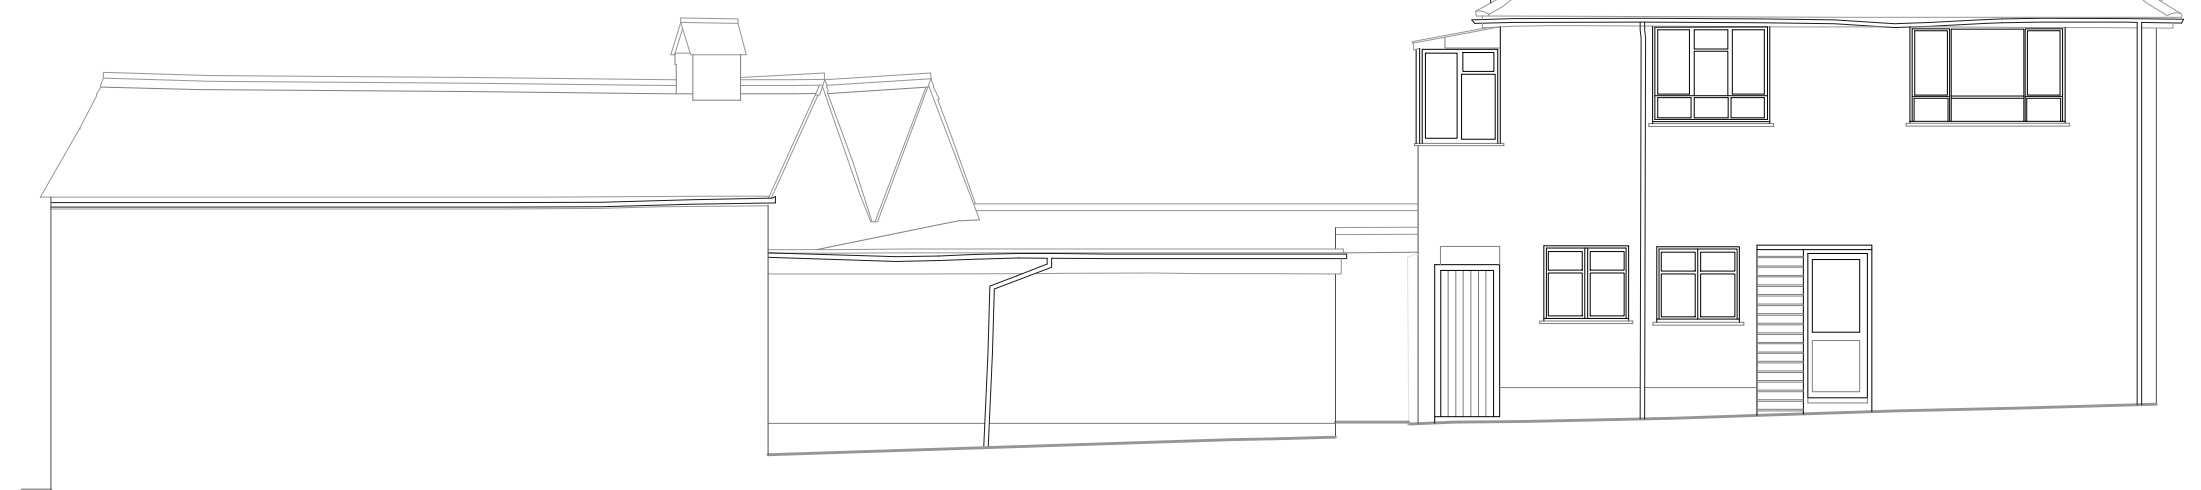


ELEVATION A

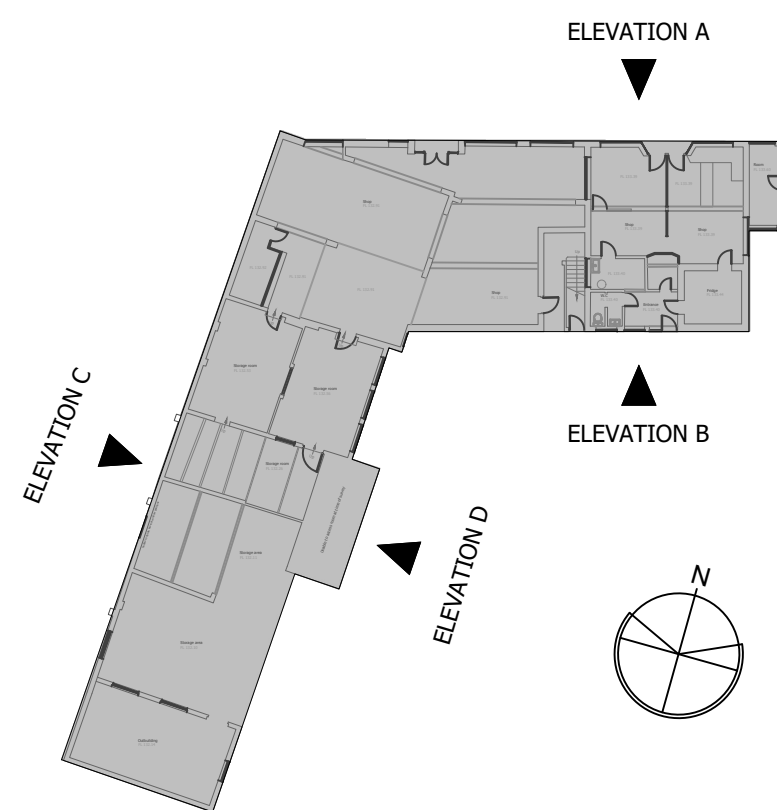

ELEVATION B

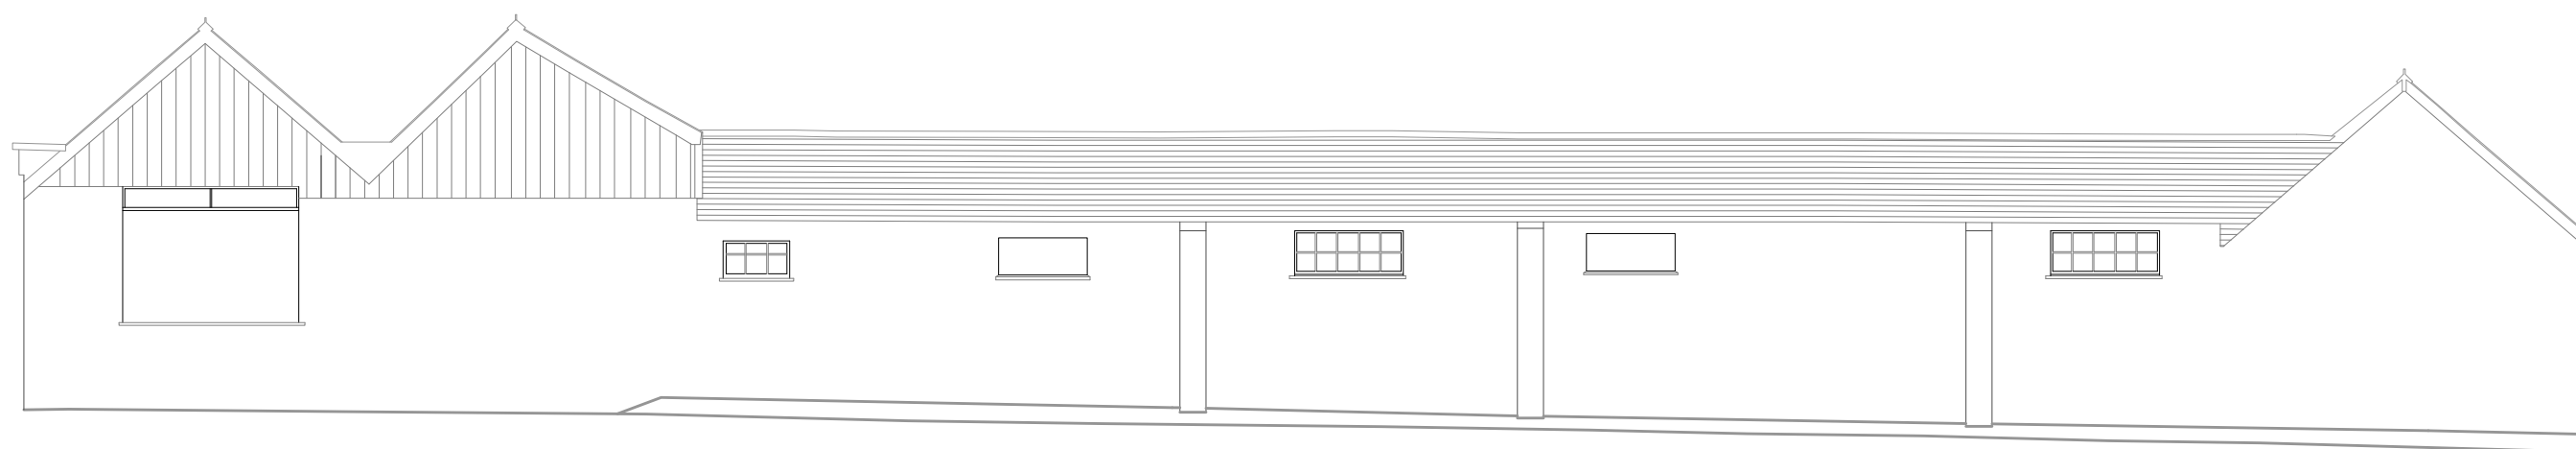

ELEVATION C

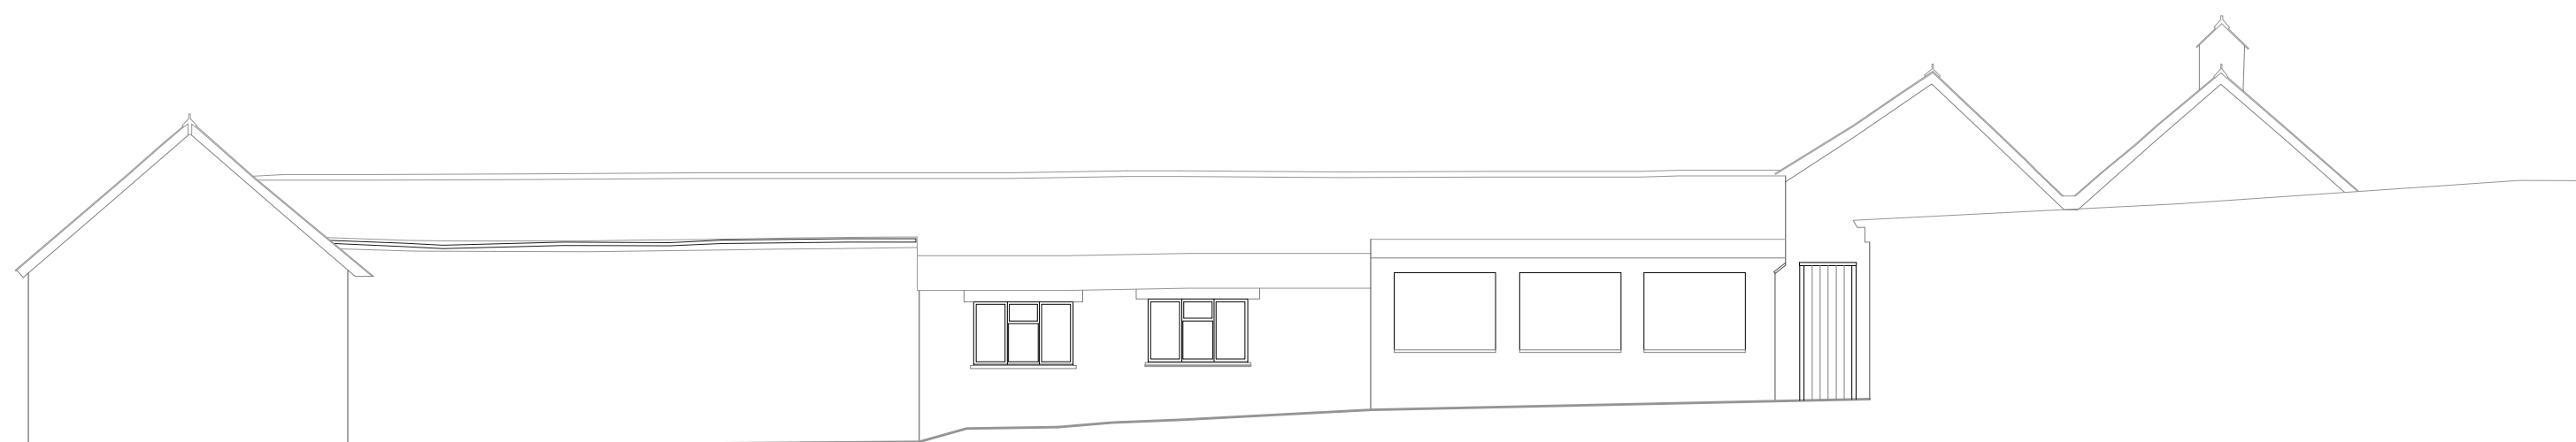

ELEVATION D

11 00

CLIENT  
Cordage 15 Ltd

PROJECT  
Beech Hill Stores,  
Headley Down  
GU35 8HU

ISSUE  
13.12.19  
RE-ISSUE

SCALE  
1:100@A2

DRAWN BY: AC

DESCRIPTION  
Existing Elevations  
Store

PROJECT NO.  
19.19

A