




ELEVATION A

ELEVATION B

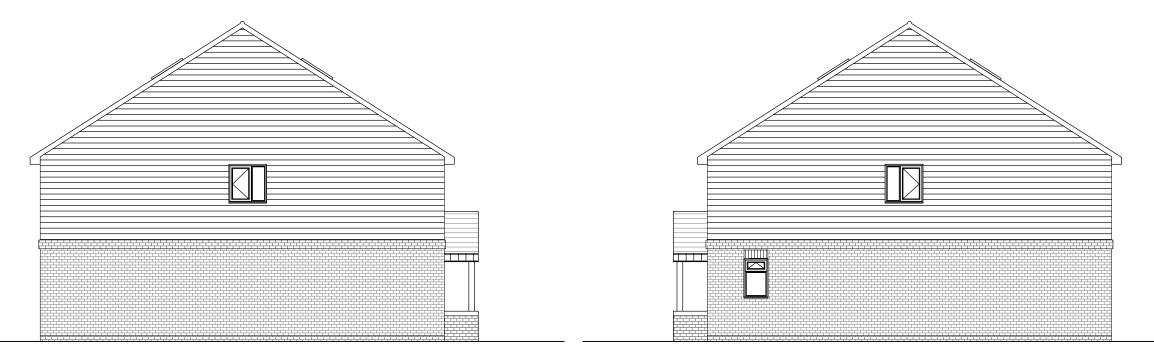

ELEVATION C

ELEVATION D



<u>KEY</u>

Red Facing Brick to LPA Approval
Brown Clay Vertical Cladding do LPA Approval
White Painted Timber Windows
Grey Composite Door
Clay Roof Tiles
Painted Timber Fascia/Soffit + Bargeboards
Velux Rooflight

NB Black Colour Coated Aluminium Rainwater Goods

CLIENT Cordage 15 Ltd

PROJECT Beech Hill Stores, Headley Down GU35 8HU

ISSUE 13.12.19 RE-ISSUE 21.02.20 SCALE 1:100@A3

DRAWN BY: AC

DESCRIPTION Proposed Plots 6, 7, 8 Elevations

PROJECT NO. 19.19

10.06



10 metres