




ELEVATION A

ELEVATION B

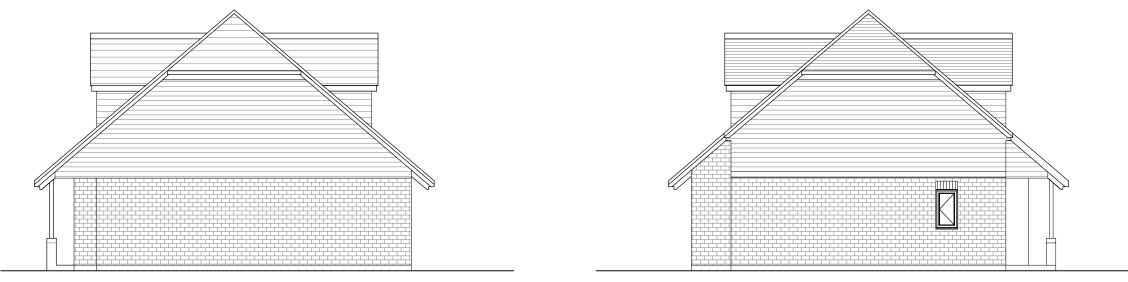

ELEVATION C

ELEVATION D





CLIENT Cordage 6 Ltd

PROJECT Beech Hill Stores, Headley Down GU35 8HU

ISSUE 13.12.19

RE-ISSUE


scale 1:100@A3

DRAWN BY: AC

DESCRIPTION Proposed Plot 9 Elevations

PROJECT NO. 19.19

10.08

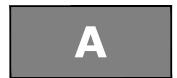

10 metres