



© Crown Copyright and database rights 2019 OS 100047474.

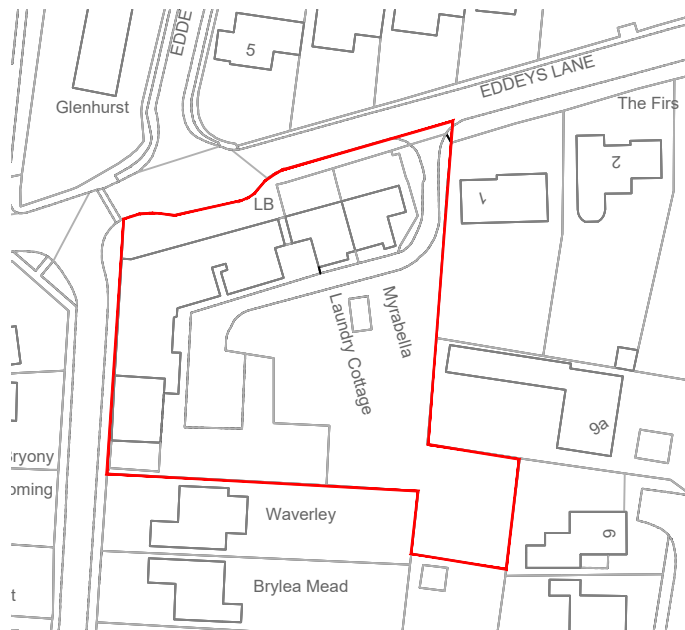

Site Location Plan
SCALE 1:1250

CLIENT
Cordage 15 Ltd

PROJECT
Beech Hill Stores,
Headley Down
GU35 8HU

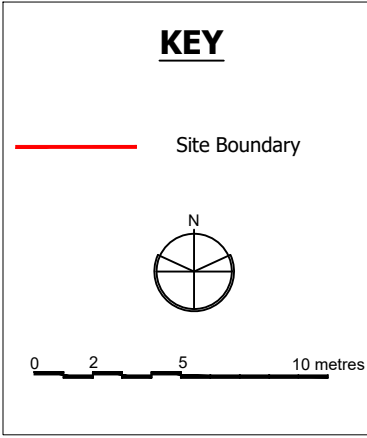

ISSUE
10.01.20
RE-ISSUE

SCALE
1:1250 / 1:500 @A3

DRAWN BY: JBB

DESCRIPTION
Site Location Plan

PROJECT NO.
19.19

Site Location Plan
SCALE 1:500



0.00