



South Facing Elevation

East Facing Elevation

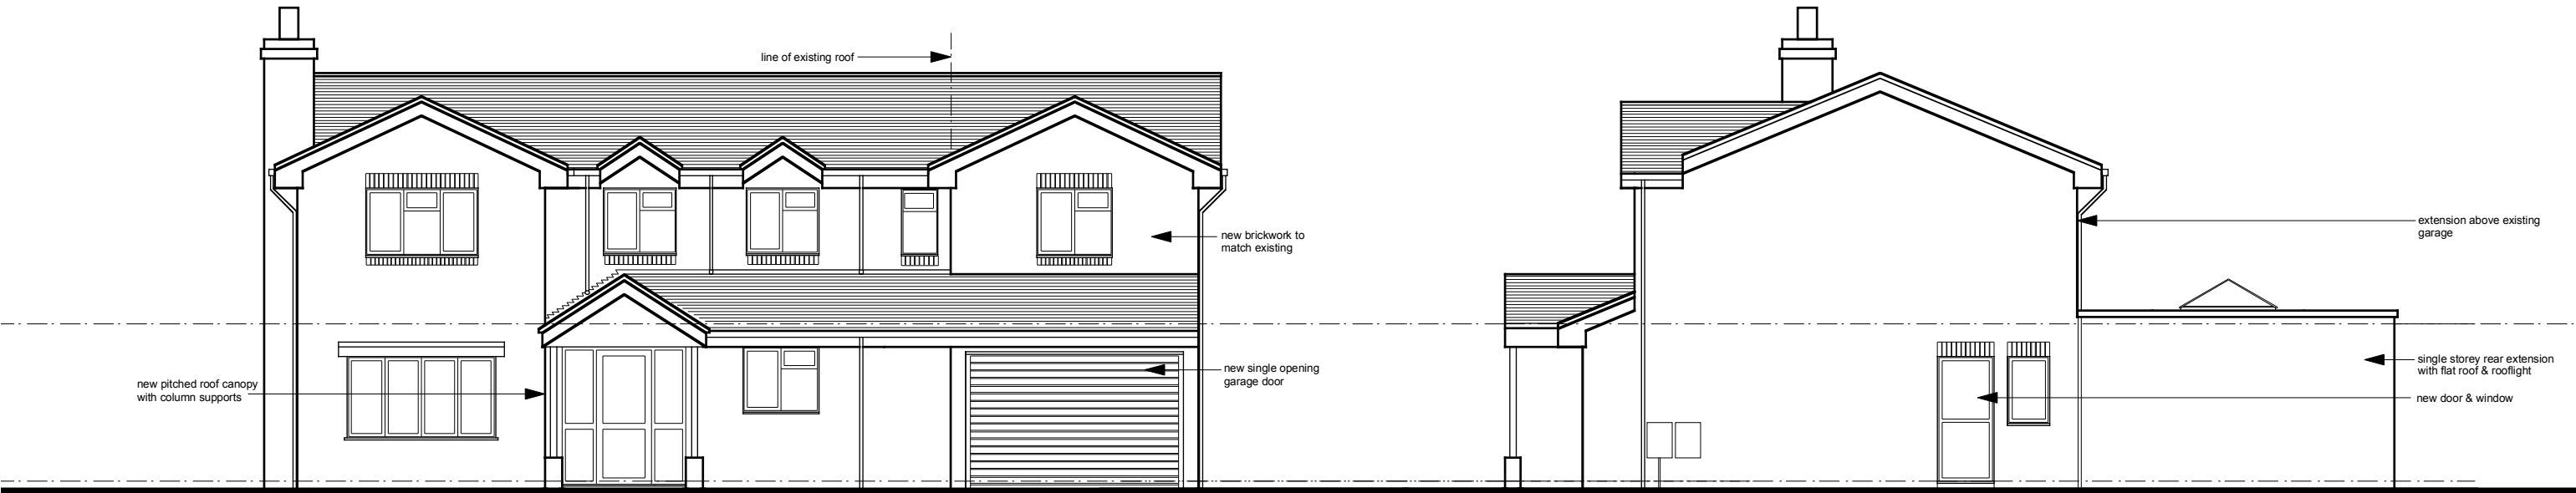

North Facing Elevation

West Facing Elevation

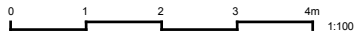

project: Mr & Mrs P Beattie 3 The Firs, Eddeys Lane Headley Down Bordon GU35 8HU	
drawing title: Proposed Elevations	
status: Planning Submission	scale: 1:100 @ A3
drawing number: 2015/08/04	rev: