


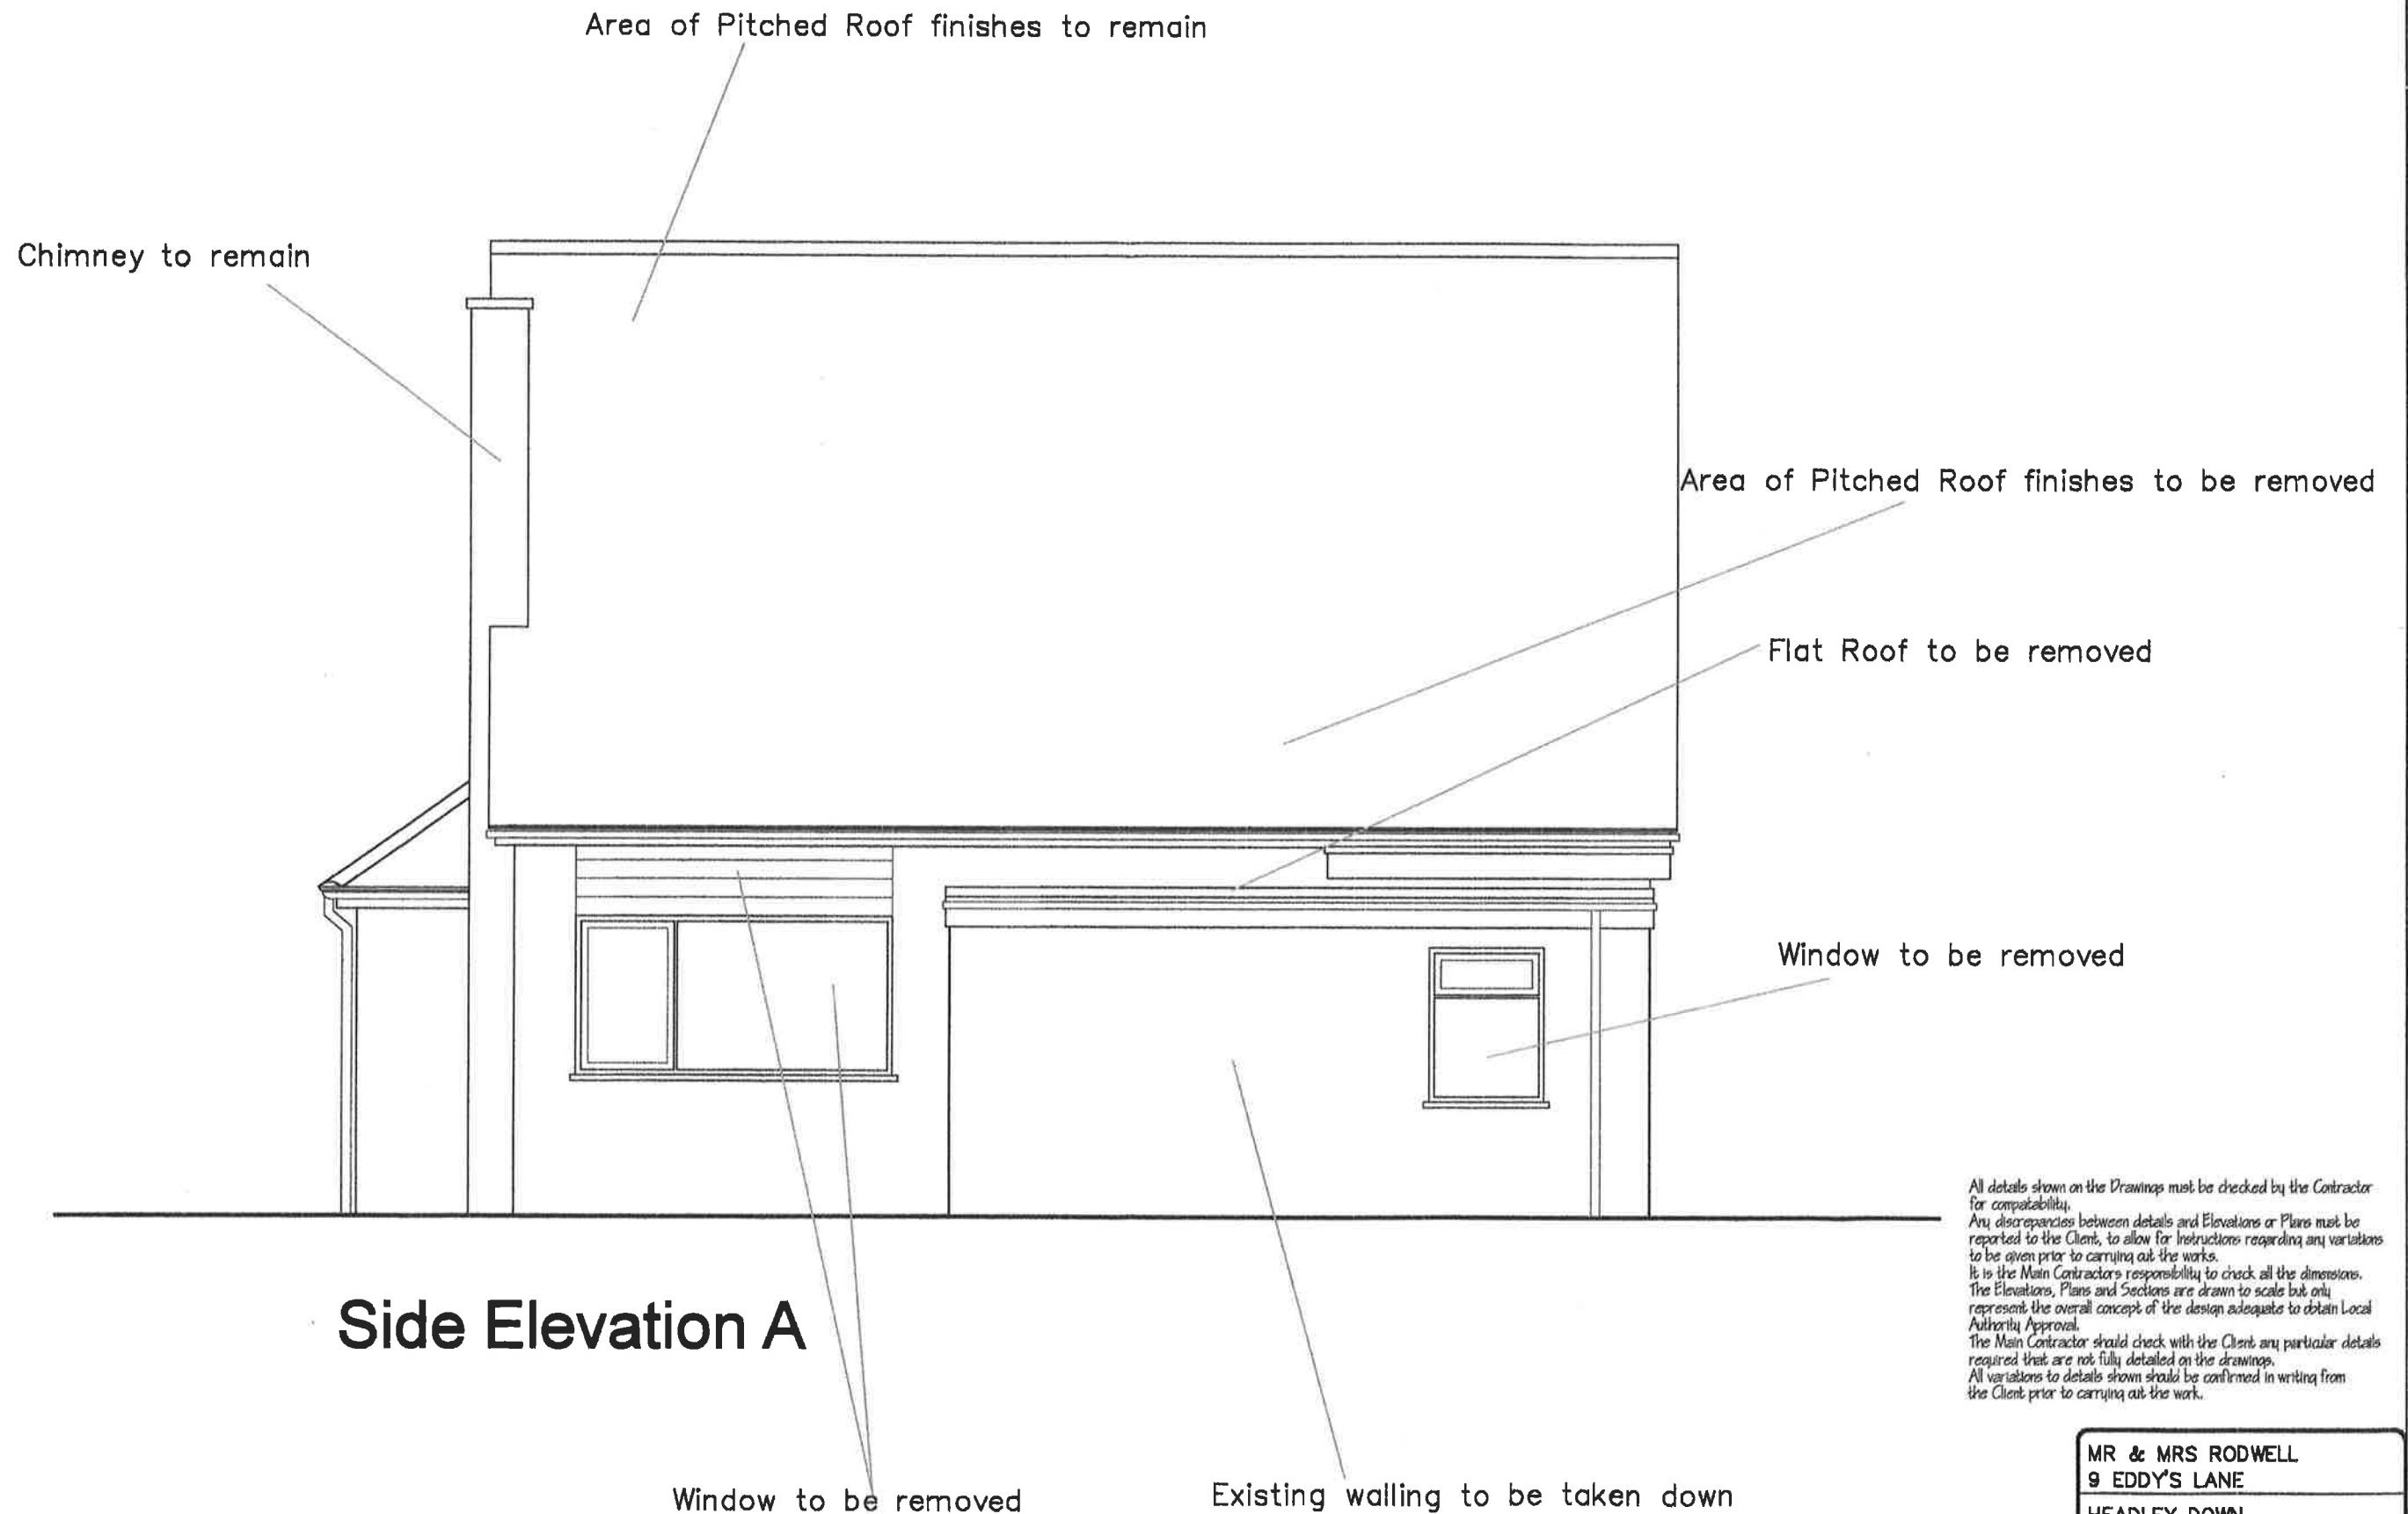

All details shown on the Drawings must be checked by the Contractor for compatibility. Any discrepancies between details and Elevations or Plans must be reported to the Client, to allow for instructions regarding any variations to be given prior to carrying out the works. It is the Main Contractors responsibility to check all the dimensions. The Elevations, Plans and Sections are drawn to scale but only represent the overall concept of the design adequate to obtain Local Authority Approval. The Main Contractor should check with the Client any particular details required that are not fully detailed on the drawings. All variations to details shown should be confirmed in writing from the Client prior to carrying out the work.

MR & MRS RODWELL
9 EDDY'S LANE
HEADLEY DOWN
GU35 8HU
EXISTING SIDE A
ELEVATION

Date Issued	AUGUST 20013				Checked By
Revised					JDS/707
					Orig No.
					E04
					Scale
					1:50

ALL DETAILS TO CONFORM TO THE BYELAWS OF THE LOCAL AUTHORITY AND THE BUILDING REGULATIONS 2000.