


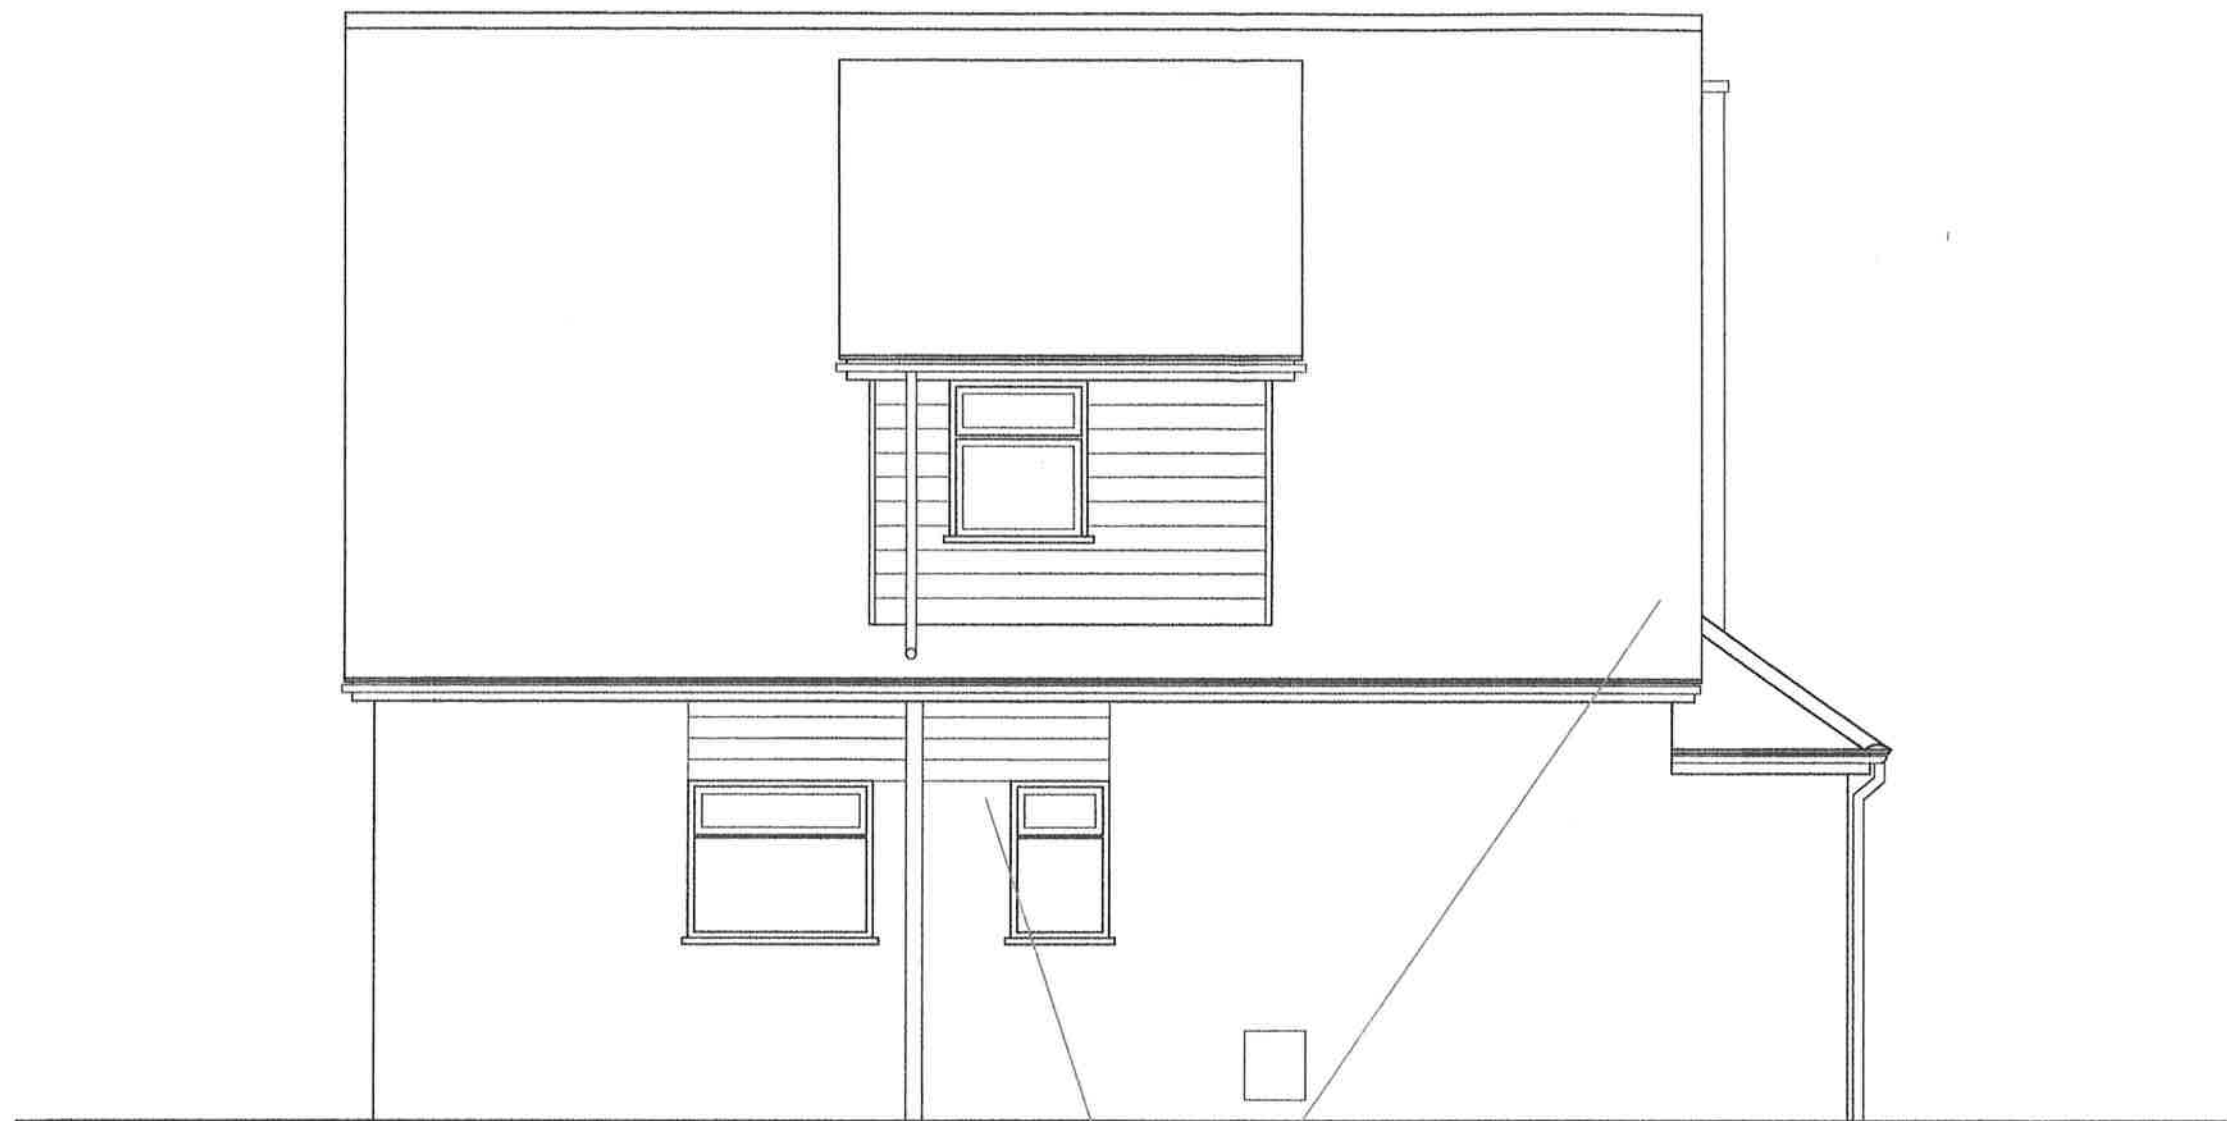

Side Elevation B

no alterations to this elevation

All details shown on the Drawings must be checked by the Contractor for compatibility.
Any discrepancies between details and Elevations or Plans must be reported to the Client, to allow for instructions regarding any variations to be given prior to carrying out the works.
It is the Main Contractor's responsibility to check all the dimensions. The Elevations, Plans and Sections are drawn to scale but only represent the overall concept of the design adequate to obtain Local Authority Approval.
The Main Contractor should check with the Client any particular details required that are not fully detailed on the drawings.
All variations to details shown should be confirmed in writing from the Client prior to carrying out the work.

MR & MRS RODWELL			
9 EDDY'S LANE			
HEADLEY DOWN			
GU35 8HU			
PROPOSED SIDE B			
ELEVATION			
Client Name	AUGUST 20013		
Drawings	JDS/707		
A			P12
			Scale
			1:50

ALL DETAILS TO CONFORM TO THE BYELAWS OF THE LOCAL AUTHORITY AND THE BUILDING REGULATIONS 2000.