


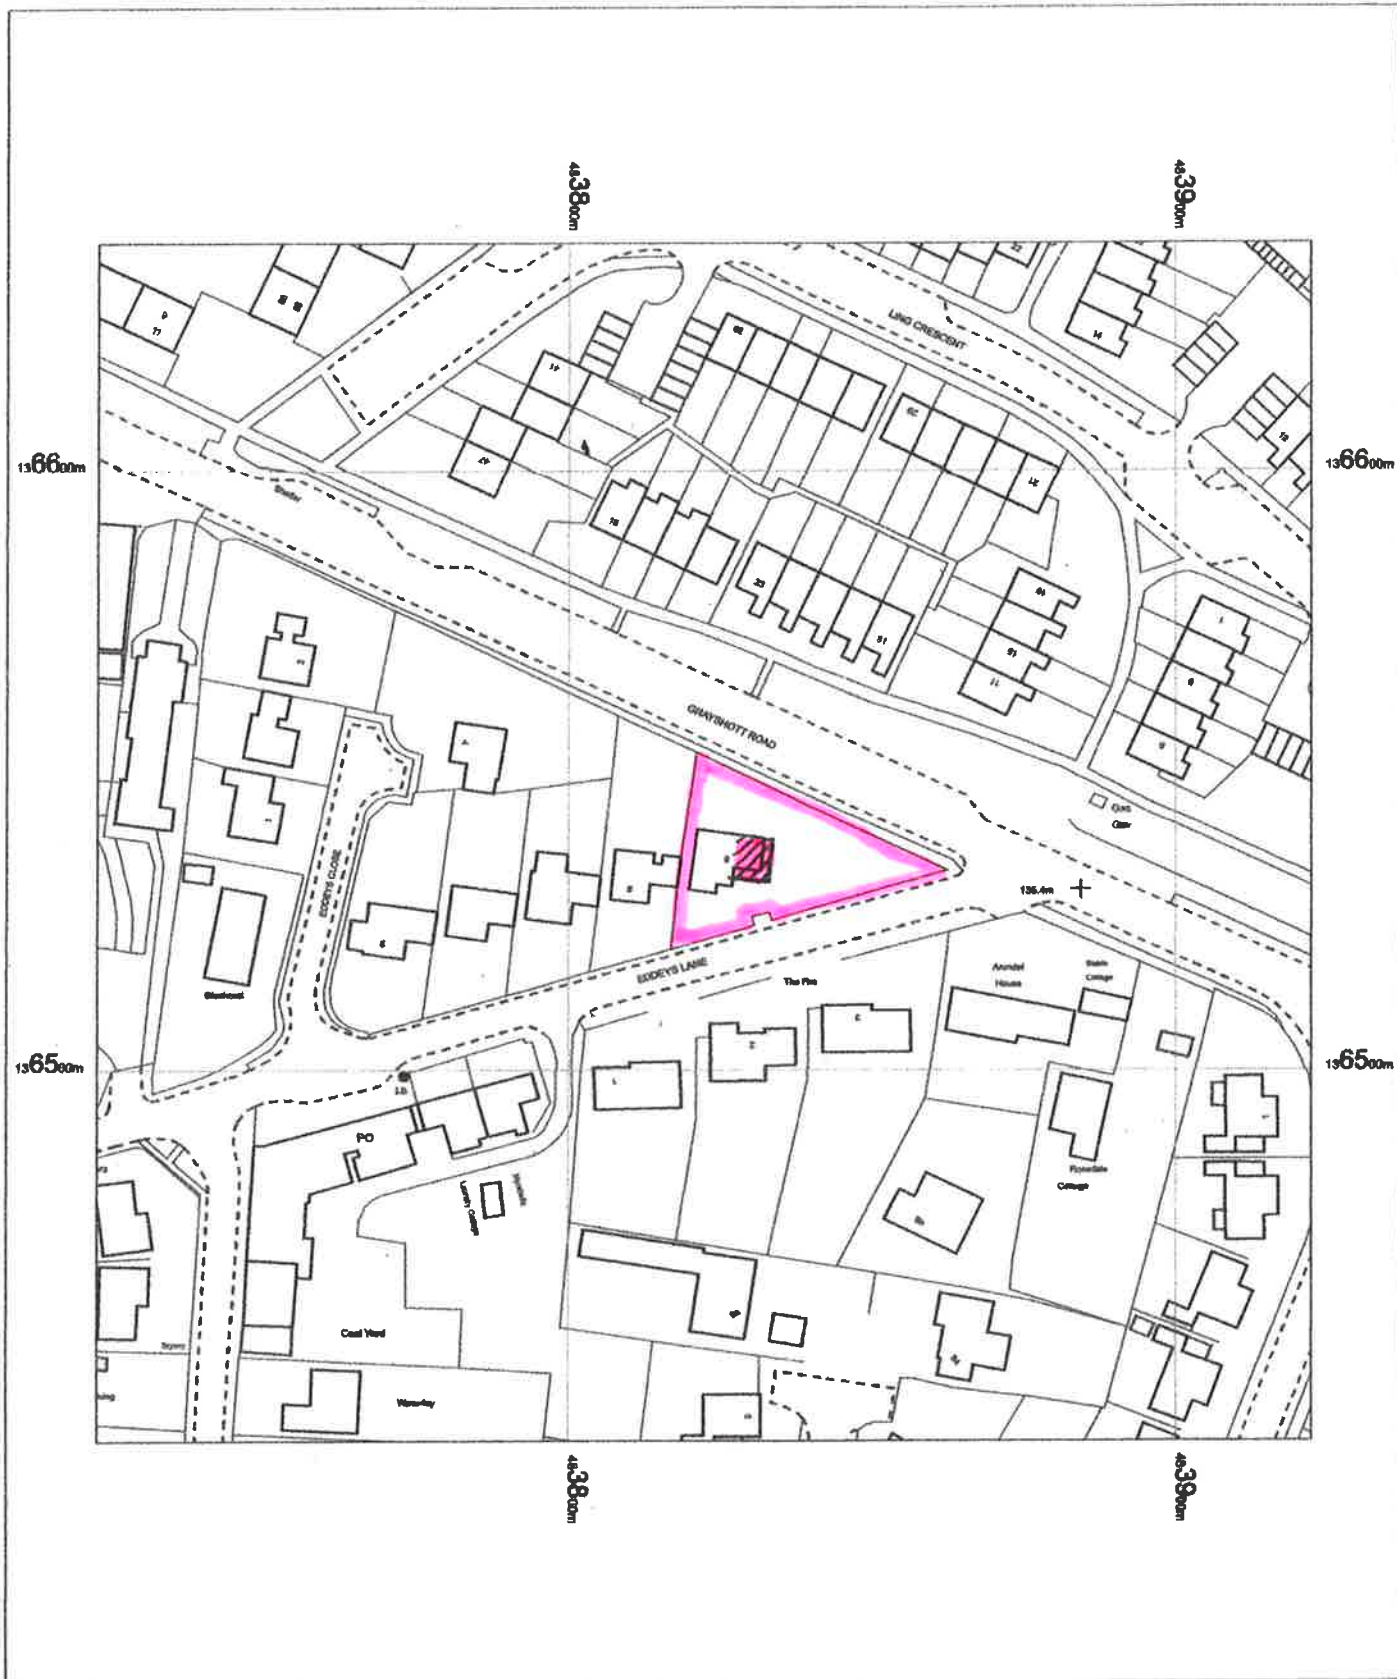

9 Eddeys Lane, GU35 8HU

OS MasterMap 1250/2500/10000 scale
08 October 2013, ID: CM-00263220
www.centremapslive.co.uk

1:1250 scale print at A4, Centre: 483822 E, 136536 N

©Crown Copyright Ordnance Survey. Licence no.
100019980

