

The Firs


refer to all relevant detail drawings before undertaking any work

read this drawing in conjunction with Consultant's relevant drawings


verify all dimensions on site before undertaking any work or preparing any shop drawings

refer any discrepancies to the architect immediately

refer to the architect before undertaking work or giving instructions if in doubt

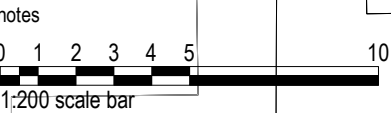

revisions

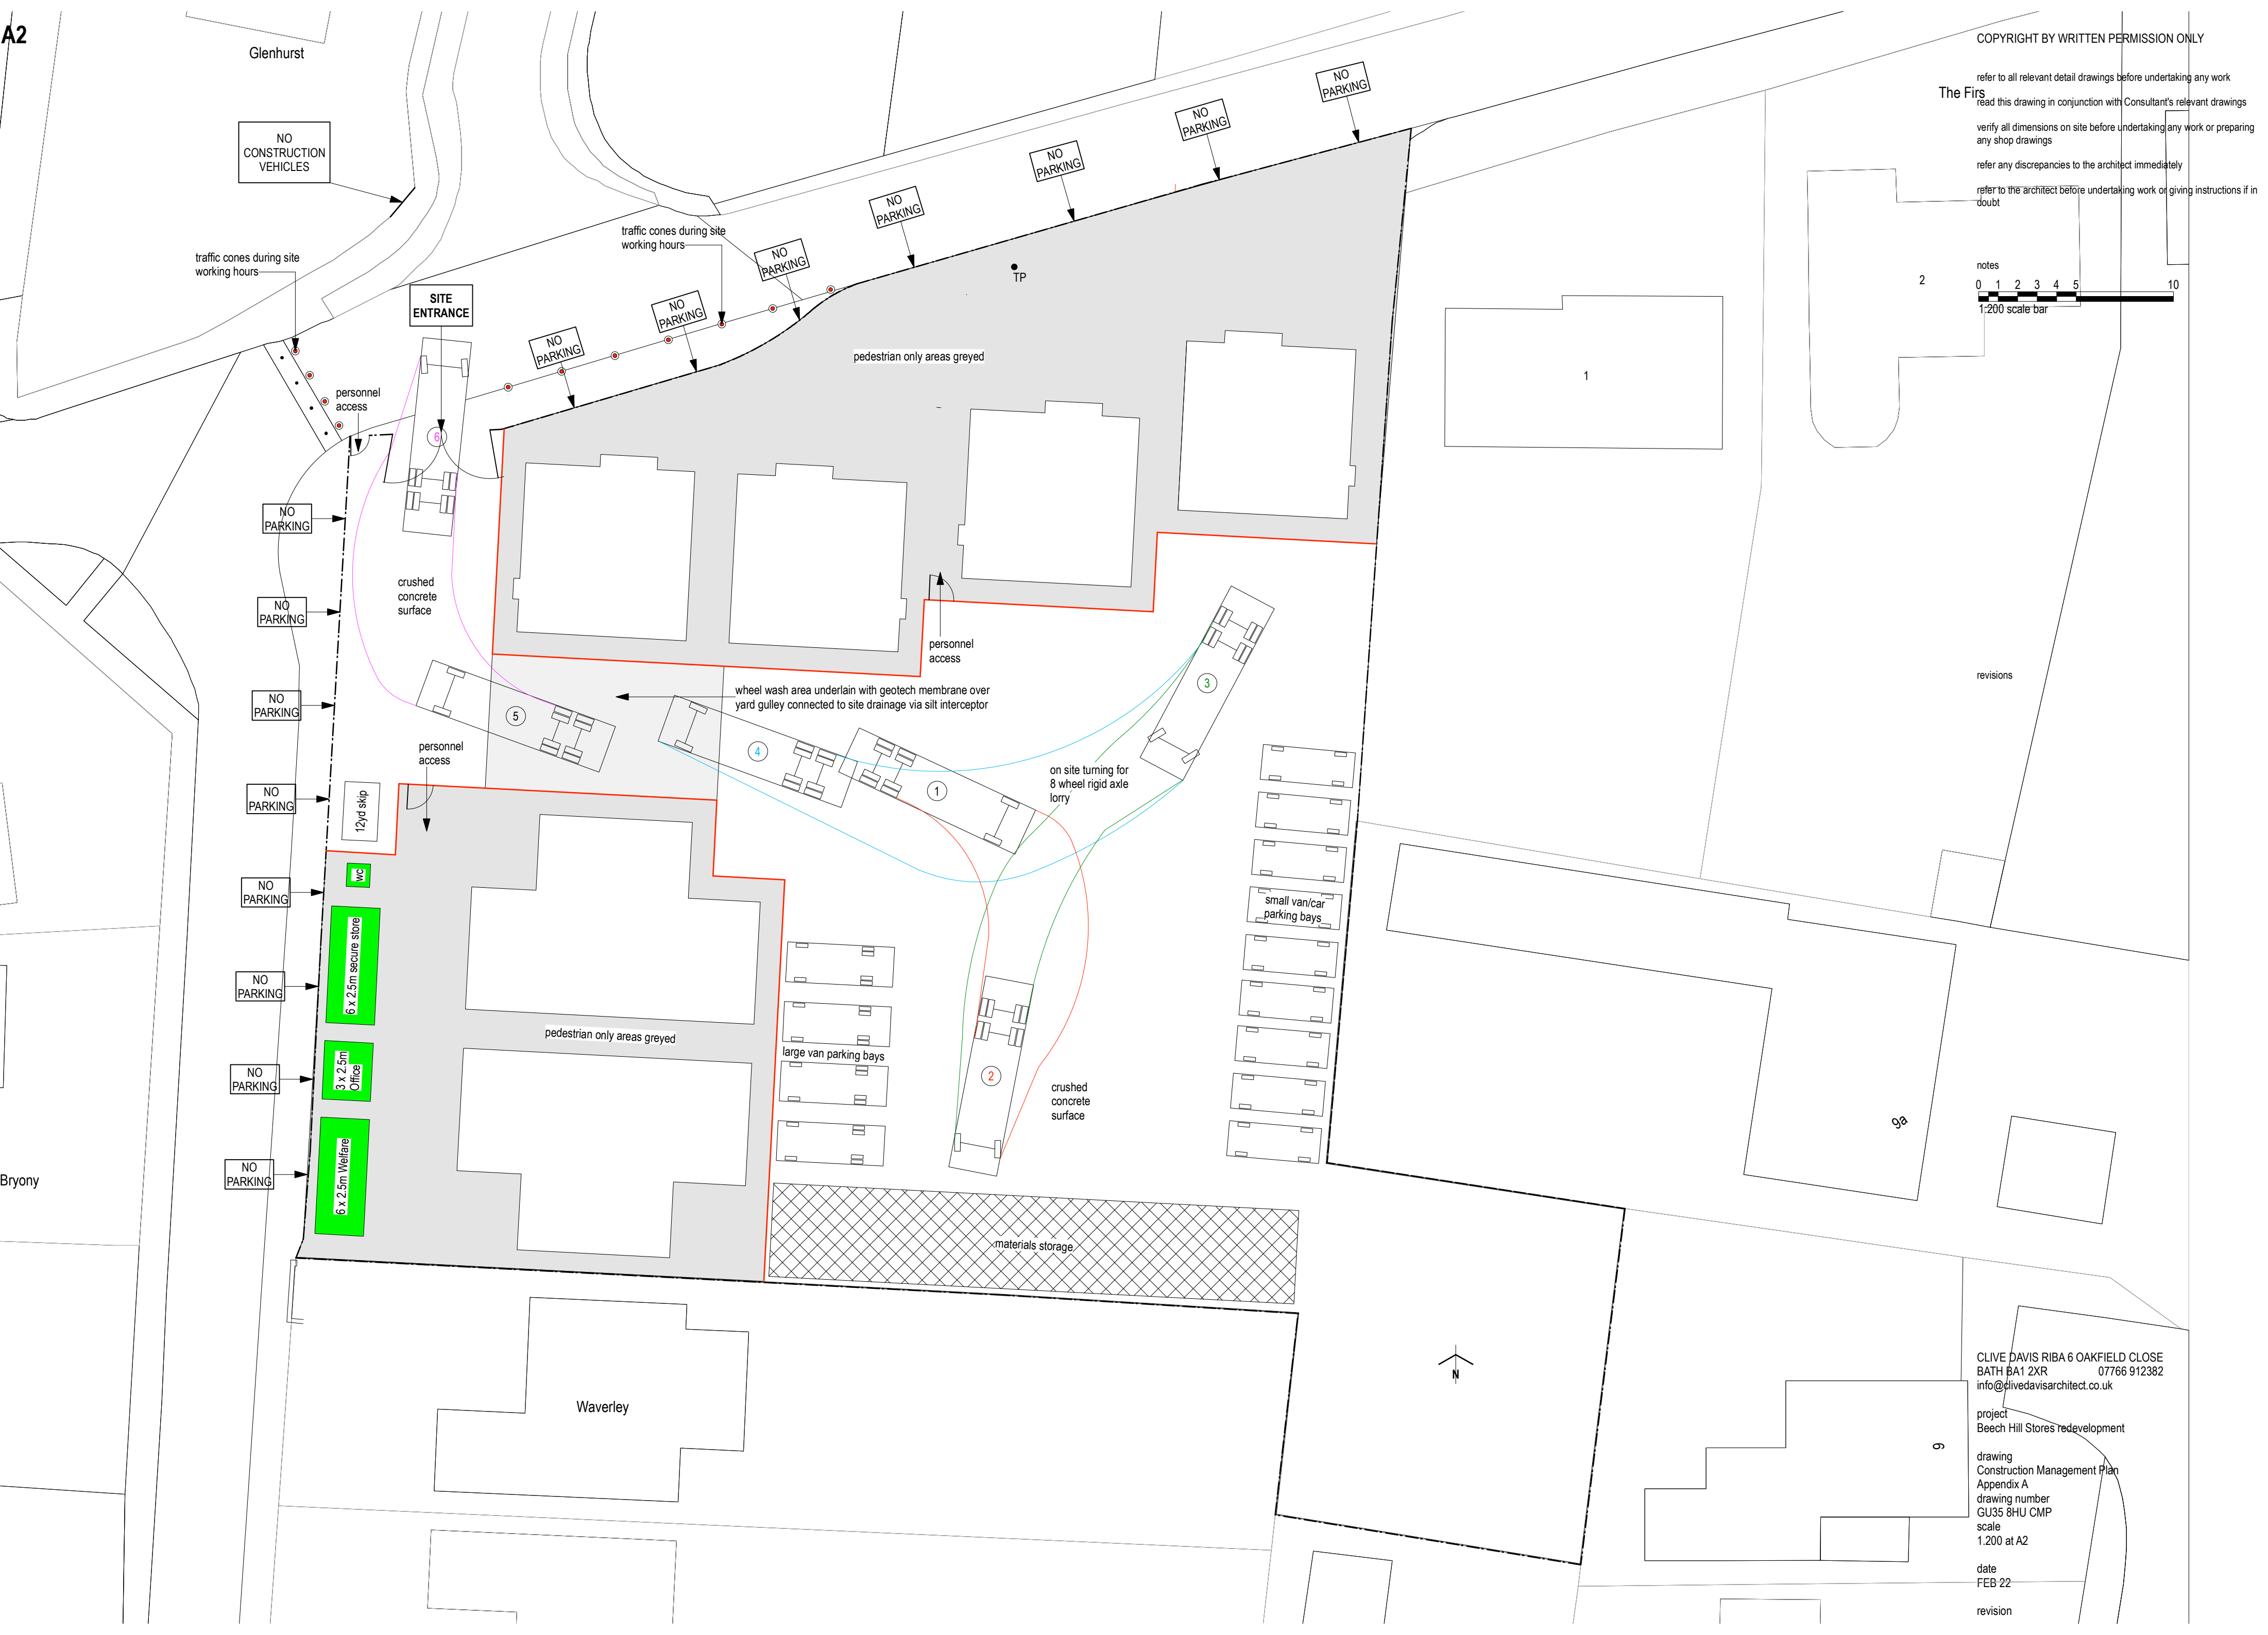

CLIVE DAVIS RIBA 6 OAKFIELD CLOSE  
BATH BA1 2XR 07766 912382  
info@clivedavisarchitect.co.uk

project  
Beech Hill Stores redevelopment

drawing  
Construction Management Plan  
Appendix A  
drawing number  
GU35 8HU CMP  
scale  
1:200 at A2

date

FEB 22

revision